




**ARCHITECTURAL CONTEXT PLAN**  
 0 40 80 1" = 40'

**eco logic** STUDIO  
 2495 MAIN ST.  
 SUITE 401  
 BUFFALO, NY 14214  
 716.834.9588



COPYRIGHT 2019  
**eco logic**  
 eco logic STUDIO  
 architecture & engineering, PLLC  
 WARNING: ATTRIBUTION TO THIS DOCUMENT, EXCEPT IN ACCORDANCE WITH THE NEW YORK STATE EDUCATION LAW, SECTION 2201, SUBDIVISION 2, IS ILLEGAL.

**Key Bank Crossing**  
 1 Perry Street  
 Buffalo, NY 14202  
**NEW CONSTRUCTION**  
 Project # 1661.5  
 DRAWN BY: lrs  
 03 September 2019  
**ARCHITECTURAL CONTEXT PLAN**  
 DWG. NO. **A-000**

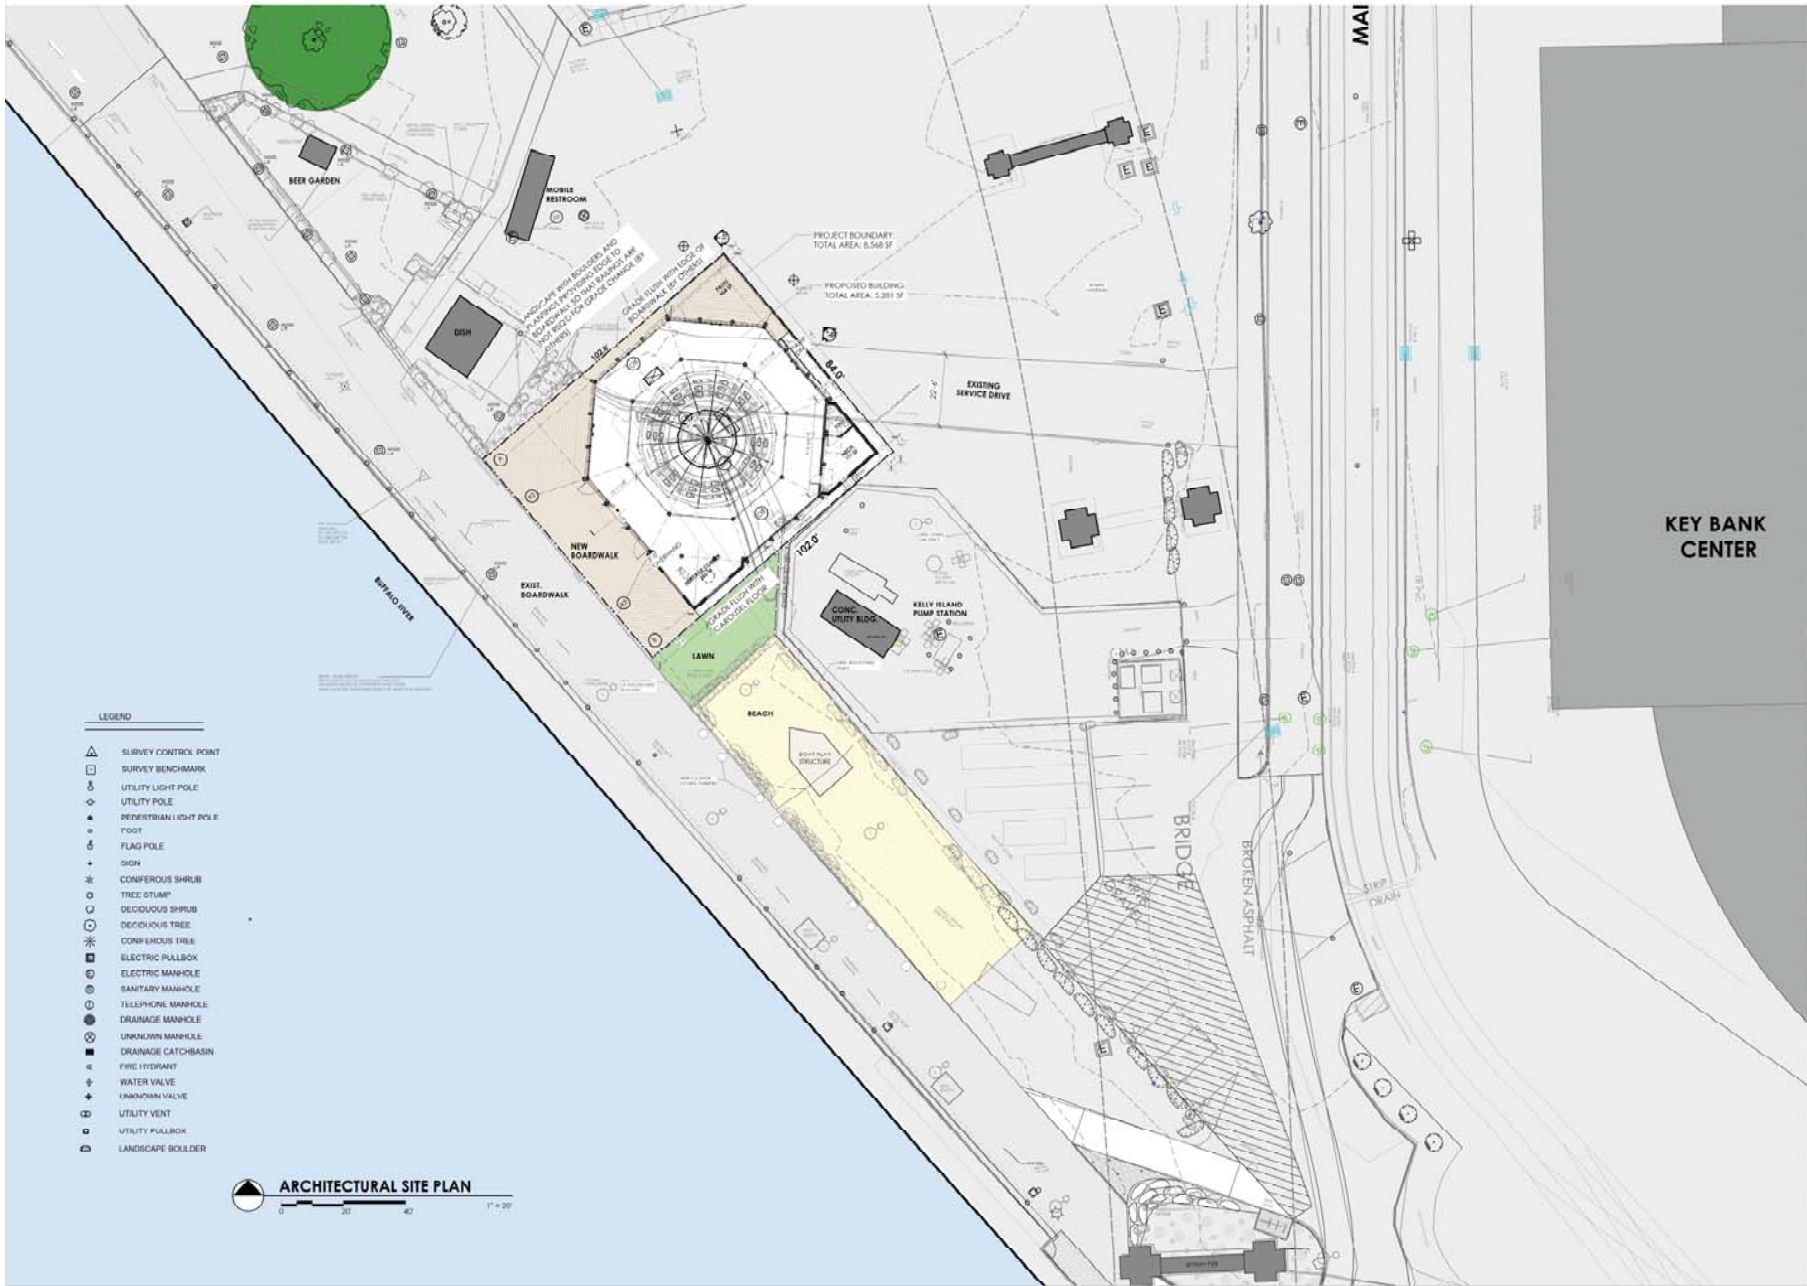

**logic** STUDIO  
 2495 MAIN ST.  
 SUITE 411  
 BUFFALO, NY 14214  
 716.834.9588



Copyright 2019  
**logic** STUDIO  
 all rights reserved.  
 distribution & engineering files  
 WARNING: ALTERATIONS TO  
 THIS DOCUMENT, EXCEPT BY  
 ACCORDANCE WITH THE  
 NEW YORK STATE EROSION  
 CONTROL LAW, SECTION 209,  
 SUBDIVISION 2, IS ILLEGAL.

**Key Bank  
 Crossing**  
 1 Ferry Street  
 Buffalo, NY 14202  
**NEW CONSTRUCTION**  
 Project # 1661.5  
 DRAWN BY: *br. ca*  
 03 September 2019  
**ARCHITECTURAL  
 SITE PLAN**  
 DWG. NO.  
**A-001**



**PROGRESS PRINT**  
 NOT FOR CONSTRUCTION

Copyright 2019  
**BOO logic** STUDIO  
 all rights reserved.  
 distribution & reprinting: PROH.  
 WARNING: ALTERATIONS TO  
 THIS DOCUMENT, EXCEPT IN  
 ACCORDANCE WITH THE  
 NEW YORK STATE EDUCATION  
 LAW, SECTION 2009,  
 SUBDIVISION 2, IS ILLEGAL.

**Key Bank Crossing**

1 Ferry Street  
 Buffalo, NY 14202  
**NEW CONSTRUCTION**

Project # 1661.5


DRAWN BY: *lrs*

03 September 2019

**WEST ELEVATION**

DWG. NO.

**A-201**

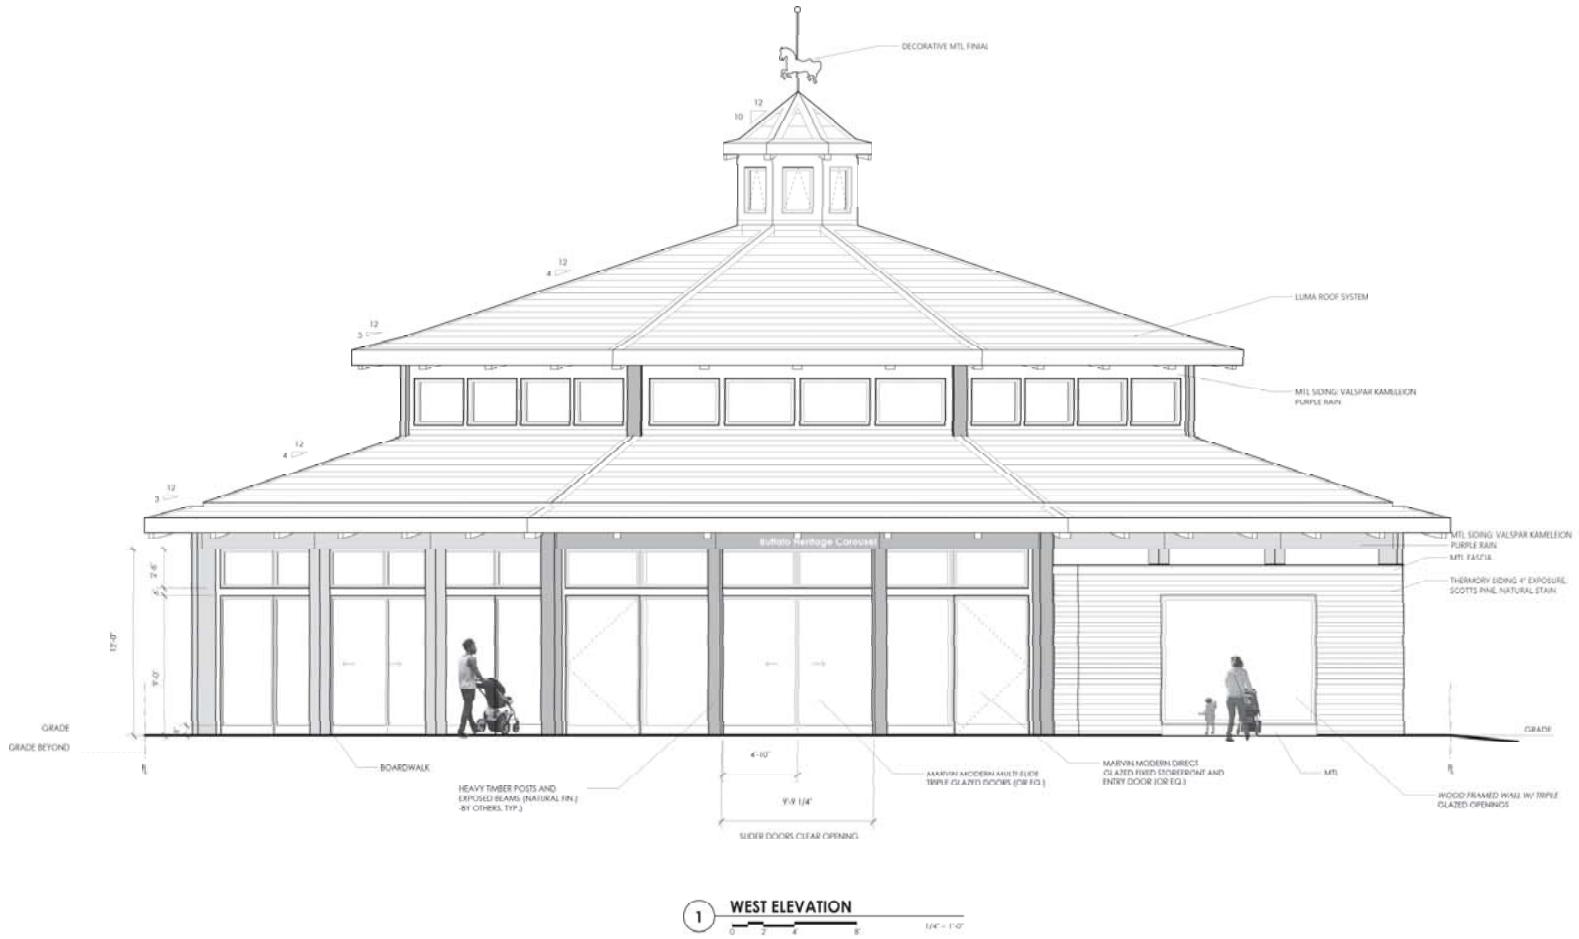


**1 WEST ELEVATION**  
 0' 2' 4' 6' 8' 10' 1/4" = 1'-0"



**PROGRESS PRINT**  
 NOT FOR CONSTRUCTION

COPYRIGHT 2019  
 bcologic STUDIO  
 www.bcologic.com  
 All rights reserved. No part of this document, including text, graphics, illustrations, or photographs, may be reproduced, stored in a retrieval system, or transmitted in any form or by any means, electronic, mechanical, photocopying, recording, or by any information storage and retrieval system, without the prior written permission of bcologic STUDIO. ALL RIGHTS RESERVED.  
 LAW SECTION 208  
 SUBDIVISION 2.0 LEGAL

**Key Bank Crossing**  
 Perry Street  
 Buffalo, NY 14202  
**NEW CONSTRUCTION**  
 Project # 1661.5  
 DRAWN BY: lrs  
 03 September 2019  
**SOUTH ELEVATION**  
 DWG. NO.  
**A-202**

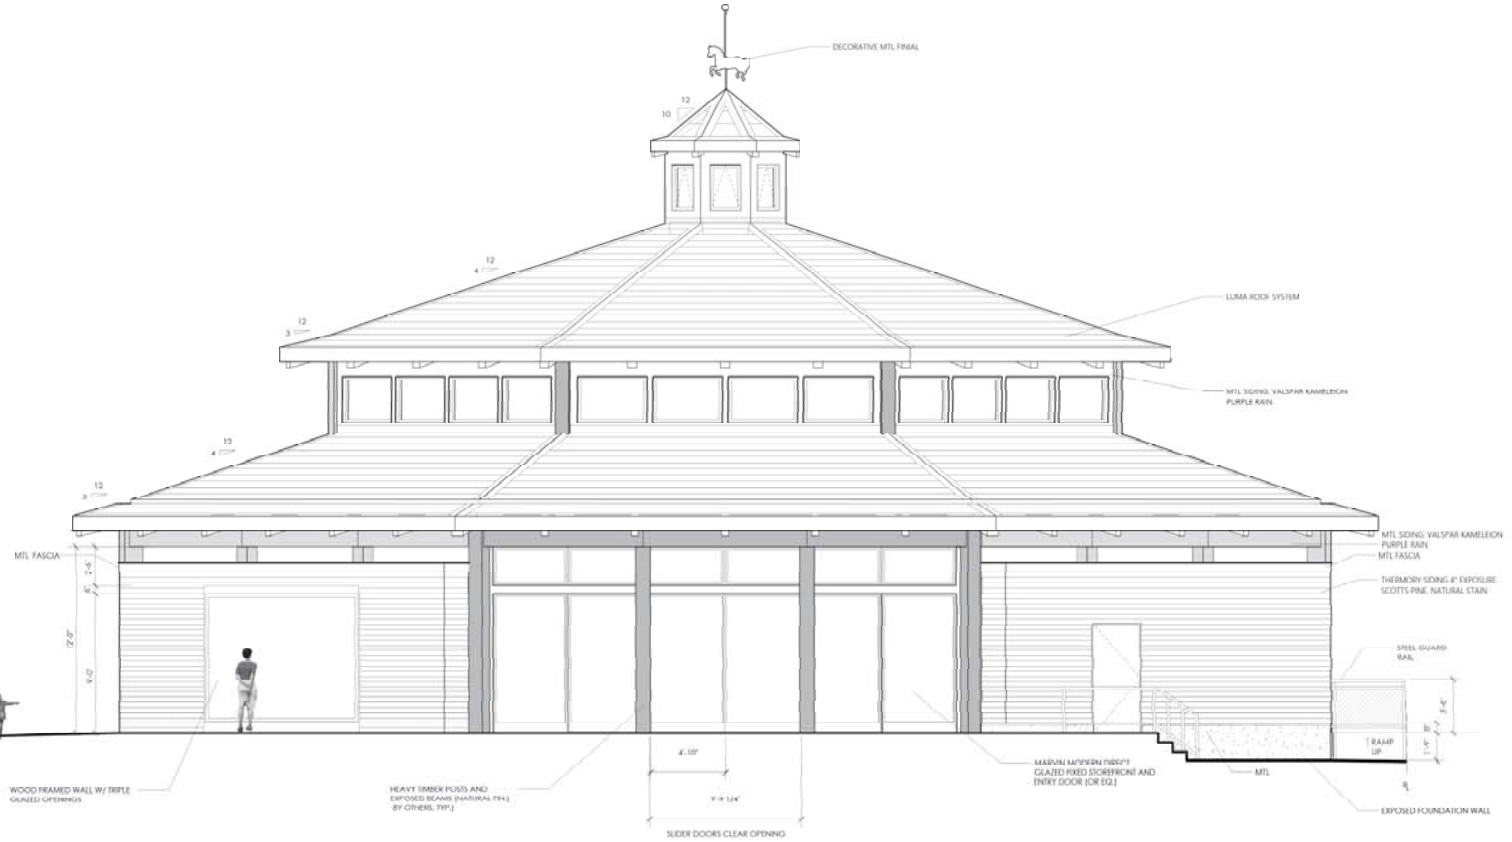

**1 SOUTH ELEVATION**  
 1/8" = 1'-0"



1 EAST ELEVATION  
 0' 2' 4' 6' 8' 10' 1/4" = 1'-0"



**PROGRESS PRINT**  
 NOT FOR CONSTRUCTION

COPYRIGHT 2019  
 eco logic STUDIO  
 www.ecologicstudio.com  
 Distribution & engineering: PLT  
 WARNING: ALTERATIONS TO THIS DOCUMENT, EXCEPT IN ACCORDANCE WITH THE NEW YORK STATE ENGINEERING LAW, SECTION 208, SUBDIVISION 2, IS ILLEGAL.

**Key Bank Crossing**  
 1 Perry Street  
 Buffalo, NY 14202  
**NEW CONSTRUCTION**

Project # 1661.5  
 DRAWN BY: JLS  
 14 August 2019


**EAST ELEVATION**  
 DWG. NO.  
**A-203**



**PROGRESS  
 PRINT  
 NOT FOR  
 CONSTRUCTION**

COPYRIGHT 2019  
 BOO LOGIC STUDIO  
 ALL RIGHTS RESERVED. NO PART OF THIS DOCUMENT, EXCEPT BY PERMISSION, MAY BE REPRODUCED OR TRANSMITTED IN ANY FORM OR BY ANY MEANS, ELECTRONIC OR MECHANICAL, INCLUDING PHOTOCOPYING, RECORDING, OR BY ANY INFORMATION STORAGE AND RETRIEVAL SYSTEM.  
 WARNING: ALTERATIONS TO THIS DOCUMENT, EXCEPT BY PERMISSION, MAY BE SUBJECT TO LEGAL ACTION.  
 SUBDIVISION 2, IS LEGAL.

**Key Bank  
 Crossing**  
 1 Ferry Street  
 Buffalo, NY 14202  
**NEW CONSTRUCTION**  
 Project # 1661.5  
 DRAWN BY: *lts*  
 03 September 2019  
**NORTH ELEVATION**  
 DWG. NO.  
**A-204**

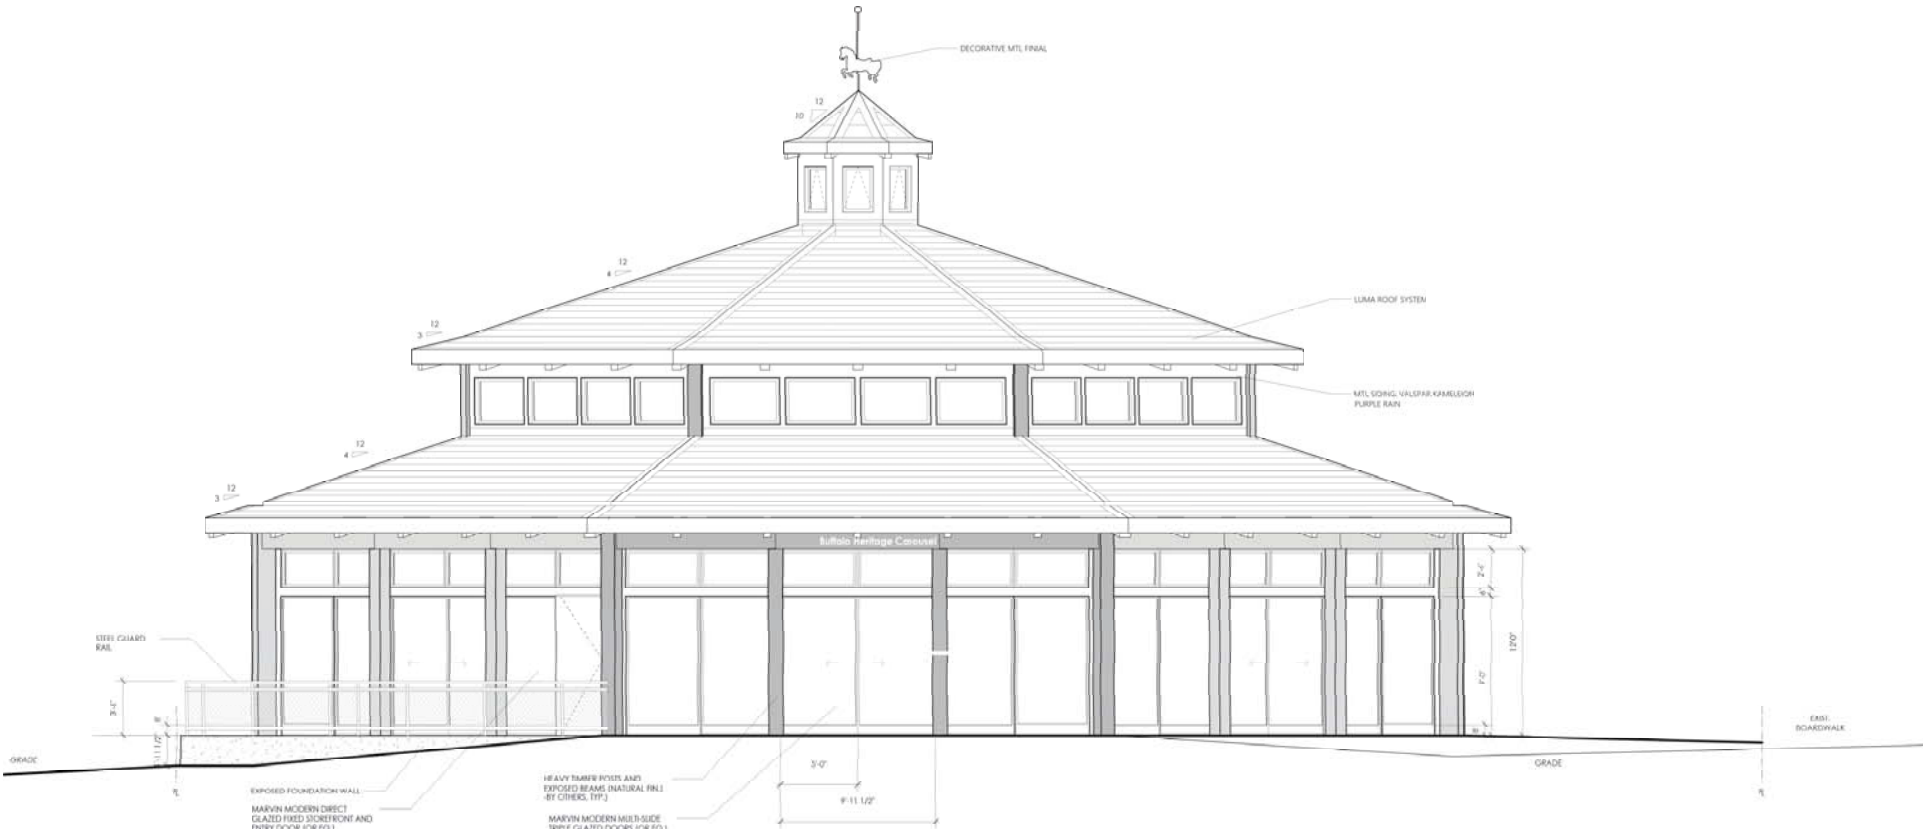

**1 NORTH ELEVATION**  
 0' 2' 4' 6' 8' 10' 1/4" = 1'-0"



**WEST ELEVATION**