


- SITE NOTES:**
- COORDINATE START-UP AND ALL CONSTRUCTION ACTIVITIES WITH OWNER/OPERATOR.
 - THE CONTRACTOR SHALL CONDUCT THE WORK IN A MANNER THAT WILL INSURE, AS FAR AS PRACTICABLE, THE LEAST OBSTRUCTION TO TRAFFIC AND SHALL PROVIDE FOR THE CONVENIENCE AND SAFETY OF THE GENERAL PUBLIC IN THE CONSTRUCTION AREA, IN AN ADEQUATE AND SATISFACTORY MANNER.
 - THE CONTRACTOR SHALL LOCATE, MARK, SAFEGUARD AND PRESERVE ALL SURVEY CONTROL MONUMENTS AND R.O.W. MONUMENTS IN THE AREAS OF CONSTRUCTION
 - THE SITEWORK FOR THIS PROJECT SHALL MEET OR EXCEED THE OWNER'S AND CITY OF BUFFALO'S STANDARD SITEWORK SPECIFICATIONS.
 - REFERENCES TO NYS DOT STANDARDS SHALL MEAN THE "STANDARD SPECIFICATIONS, CONSTRUCTION AND MATERIALS, OFFICE OF ENGINEERING, NEW YORK STATE DEPARTMENT OF TRANSPORTATION, WITH ALL CURRENT ADDENDUMS.

- LEGEND:**
- PROPERTY LINE
 - - - LIMITS OF PAVEMENT SAWCUT
 - ▭ PROPOSED BUILDING
 - ▭ PROPOSED CONCRETE PAVEMENT
 - ▭ PROPOSED ASPHALT PAVEMENT
 - ▭ PROPOSED INTERM REPLICA COBBLESTONE CONCRETE INTERLOCKING PERVIOUS PAVERS
 - ▭ PROPOSED PAVERS W/ SNOW MELT SYSTEM

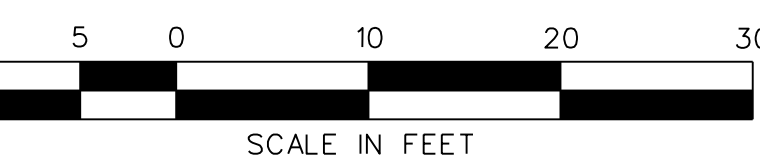

Dig Safely.
New York
 800-962-7962
 www.digsafelynewyork.org

Call Before You Dig
 Wait The Required Time
 Confirm Utility Response
 Respect the Marks
 Dig With Care

DESIGN DEVELOPMENT SUBMITTAL - 11/23/2021

PROJECT: NORTH AUD BLOCK DEVELOPMENT BUILDING 2 EHCDC OFFICE

CLIENT: ERIE HARBOR DEVELOPMENT CORPORATION

PROJECT NO: 437033.01 PROJ. MGR: HKB
 DATE: 11/23/2021 DRAWN BY: WAB
 SCALE: 1"=10' CHD. BY: NEB
 DRAWING NO: C-100
 REVISION NO:

NO.	DATE	DESCRIPTION

TYLIN INTERNATIONAL
 Buffalo, Suite 208
 Buffalo, New York 14203
 716-242-5800

TYLIN INTERNATIONAL
 95 FERRY STREET, CITY OF BUFFALO, NEW YORK

SITE PLAN

IT IS A VIOLATION OF NY LAW FOR ANY PERSON TO ALTER A DOCUMENT IN ANY WAY, UNLESS ACTING UNDER THE DIRECTION OF A LICENSED PROFESSIONAL ENGINEER. IF A DOCUMENT BEARING THE SEAL OF AN ENGINEER IS ALTERED, THE SIGNING ENGINEER SHALL AFFIX TO THE DOCUMENT THEIR SIGNATURE AND THE DATE OF THE ALTERATION, AND A SPECIFIC DESCRIPTION OF THE ALTERATION.