

WALL TYPE LEGEND:

- NON RATED
FURRING AT INTERIOR CMU WALL - (1) LAYER 5/8" TYPE 'X' GYPSUM BOARD OVER 1/2" METAL CHANNELS @ 16" O.C.
TYPICAL PARTITION - (1) LAYER 5/8" TYPE 'X' GYPSUM BOARD ON EACH SIDE OF 2 1/2" METAL STUDS @ 16" O.C.
CHASE WALL PARTITION - (1) LAYER 5/8" TYPE 'X' WATER RESISTANT GYPSUM BOARD ON ONE SIDE OF 3/8" METAL STUDS @ 16" O.C.

LEGEND:

- CONCRETE FOUNDATION WALL
CONCRETE BLOCK WALL - 2HR FIRE RATED (U.O.N.)
GYPSUM BOARD PARTITION - SEE PLAN FOR SIZE
MASONRY VENEER
REMOVABLE KITCHEN BASE CABINET - 2'-6" WIDE X 2'-0" DEEP

GENERAL NOTES:

- 1. FOR KITCHEN AND TOILET ELEVATIONS SEE DRAWING A-310, A-311 & A-312.
2. S.C. SHALL COORDINATE SIZE & LOCATION OF ALL HVAC OPENINGS IN CONG. DECK WITH MECHANICAL DRAWINGS.
3. CONTRACTOR SHALL COORDINATE SIZE AND LOCATION OF ALL MASONRY OPENINGS AT ELEVATOR ENTRANCES WITH ELEVATOR VENDOR.

Table with columns for NO., DATE, and DESCRIPTION. Contains one entry for 08.28.14 issued to D.O.B. for review and comments.

Table with columns for NO., DATE, and DESCRIPTION. Contains one entry for 08.28.14 issued to D.O.B. for review and comments.

4TH FLOOR PLAN

DRAWING NO: A-104.00


DOB ISSUE DATE: 08.28.14 PROJECT NO: 1119

DRAWN BY: [Signature] CHECKED BY: AA

SCALE: AS NOTED SHEET NO: [Signature]

Professional seal and signature block for Aufgang Architects, LLC, State of New York.

NYC DOB NUMBER: XXX XXX XXX

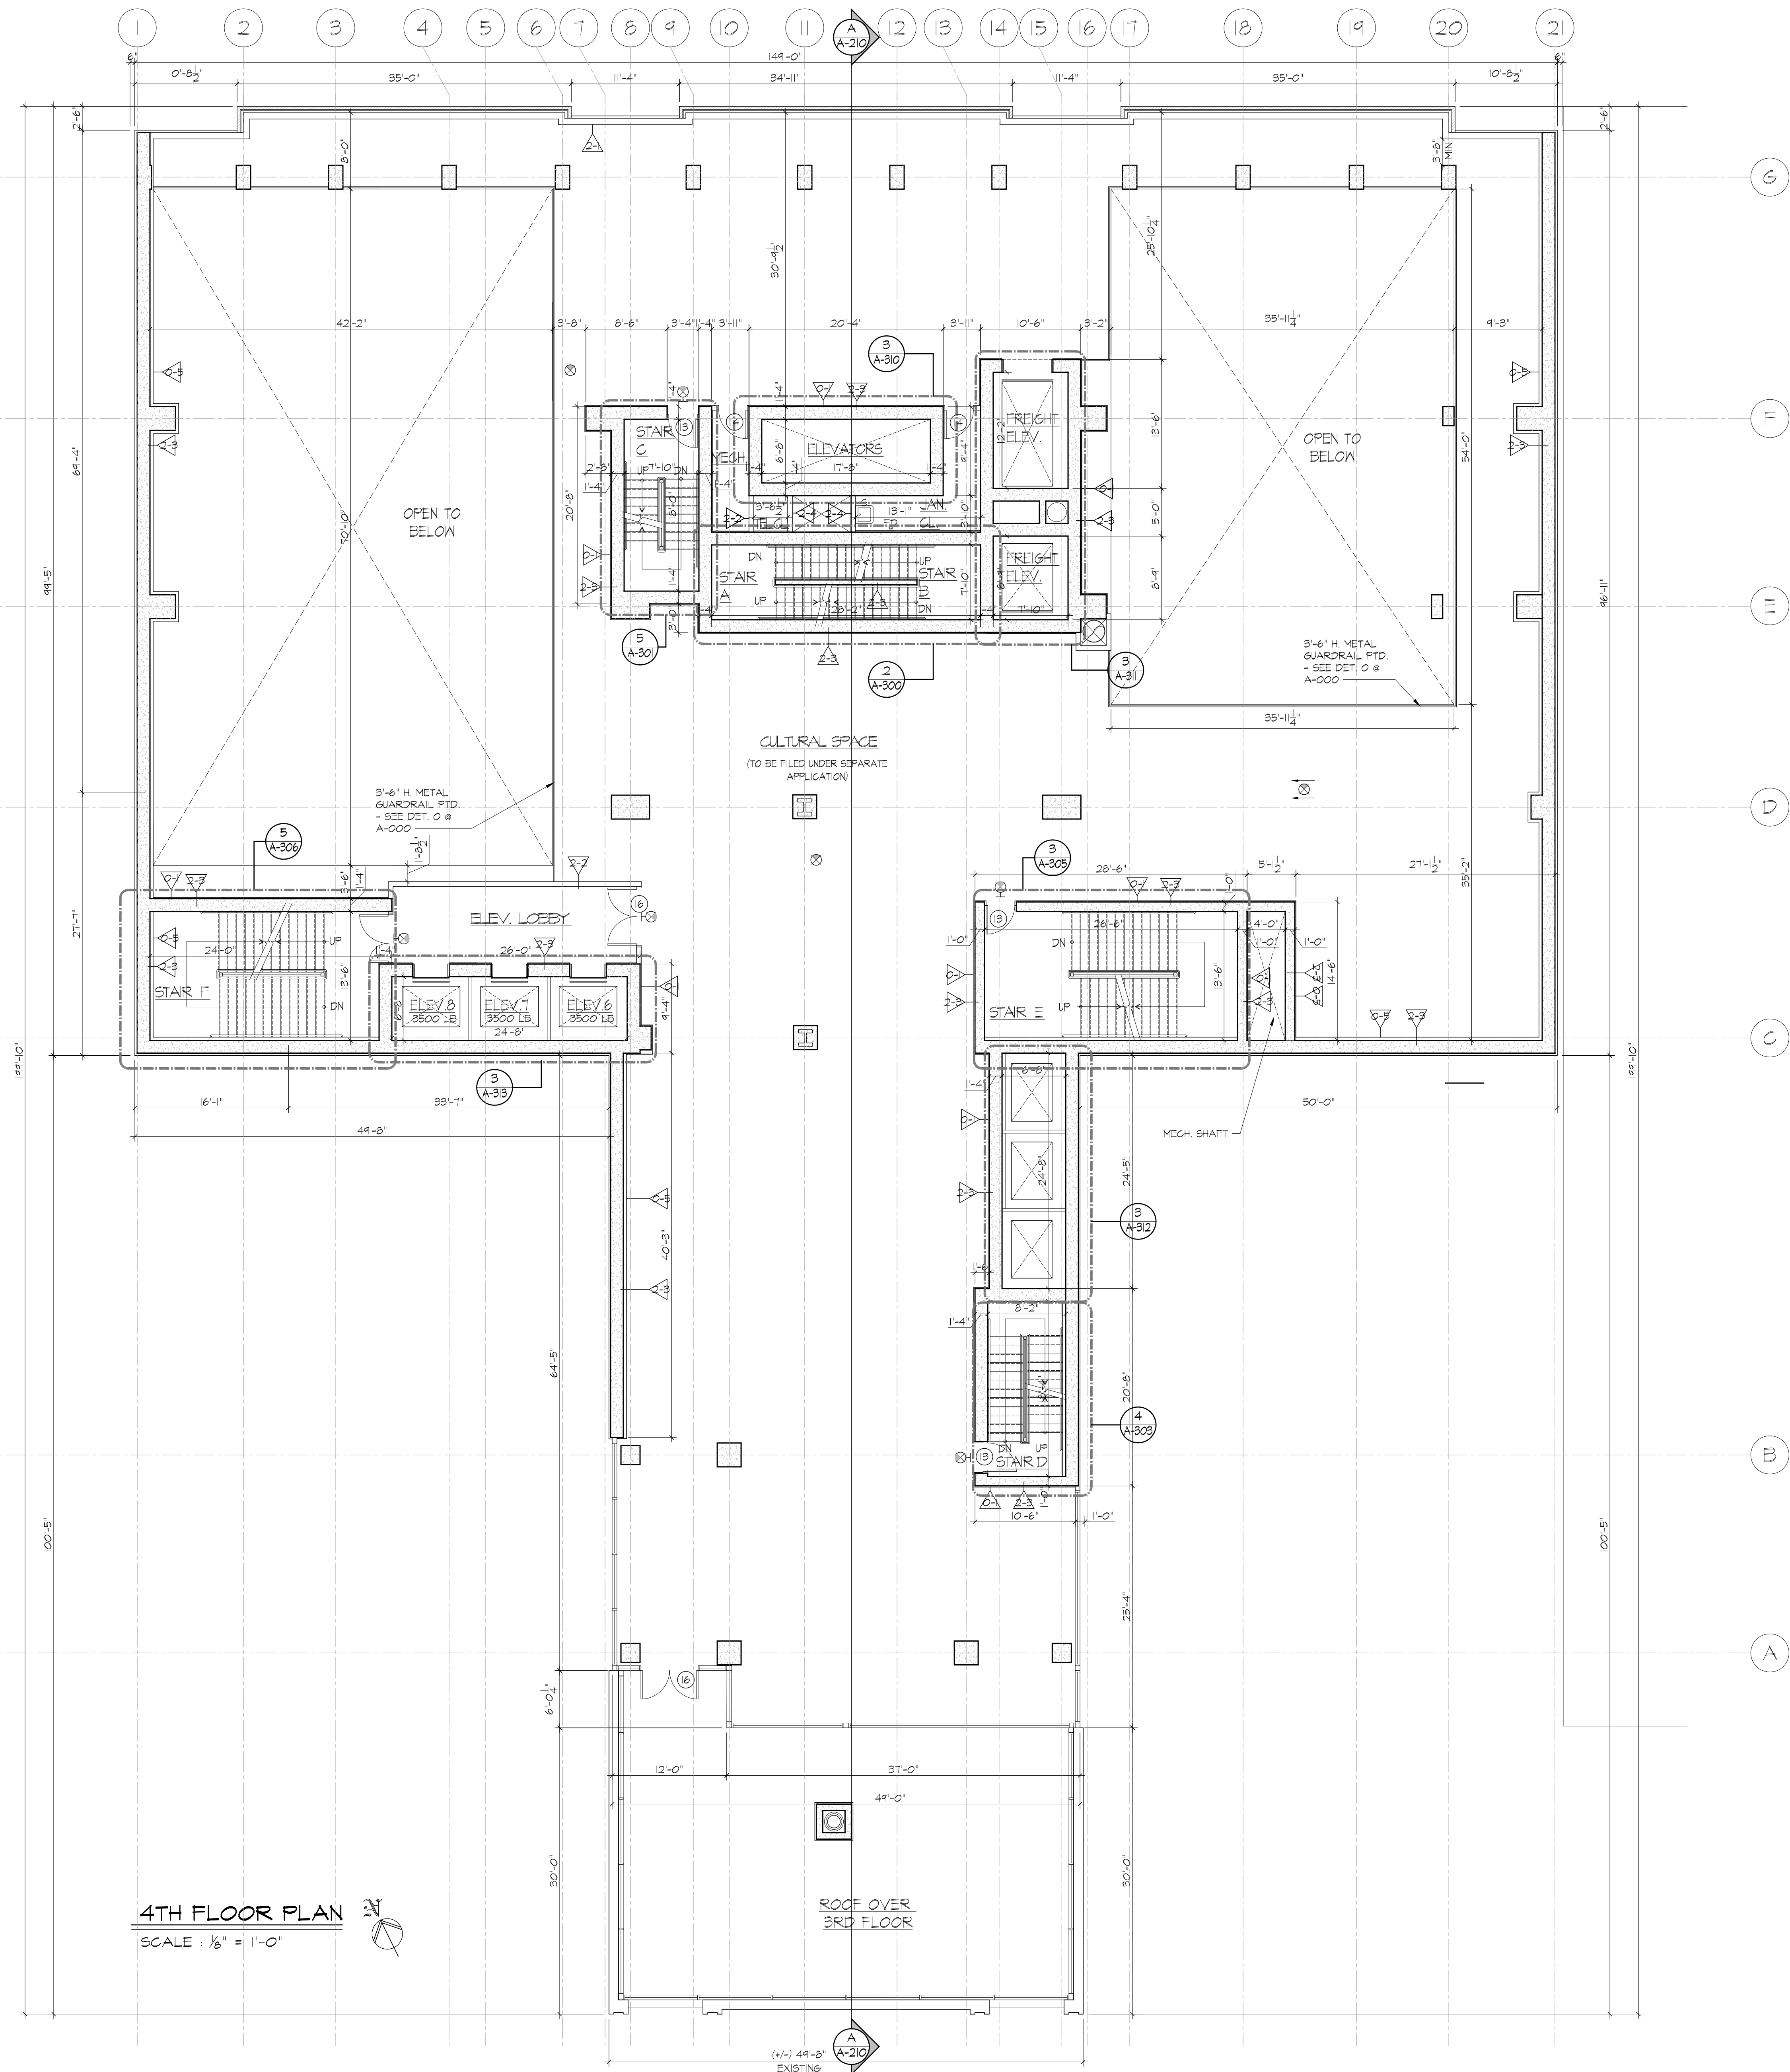

4TH FLOOR PLAN SCALE: 1/8" = 1'-0"

ROOF OVER 3RD FLOOR

EXISTING