


sh p

**B3 - 38 SIXTH AVE.
DESIGN PRESENTATION**

MARCH 15, 2016

SHoP Architects
233 Broadway 11th Floor
New York NY 10279
p 212 889 9005
f 212 889 3686
www.shoparc.com

B3 // ARENA BLOCK OVERVIEW

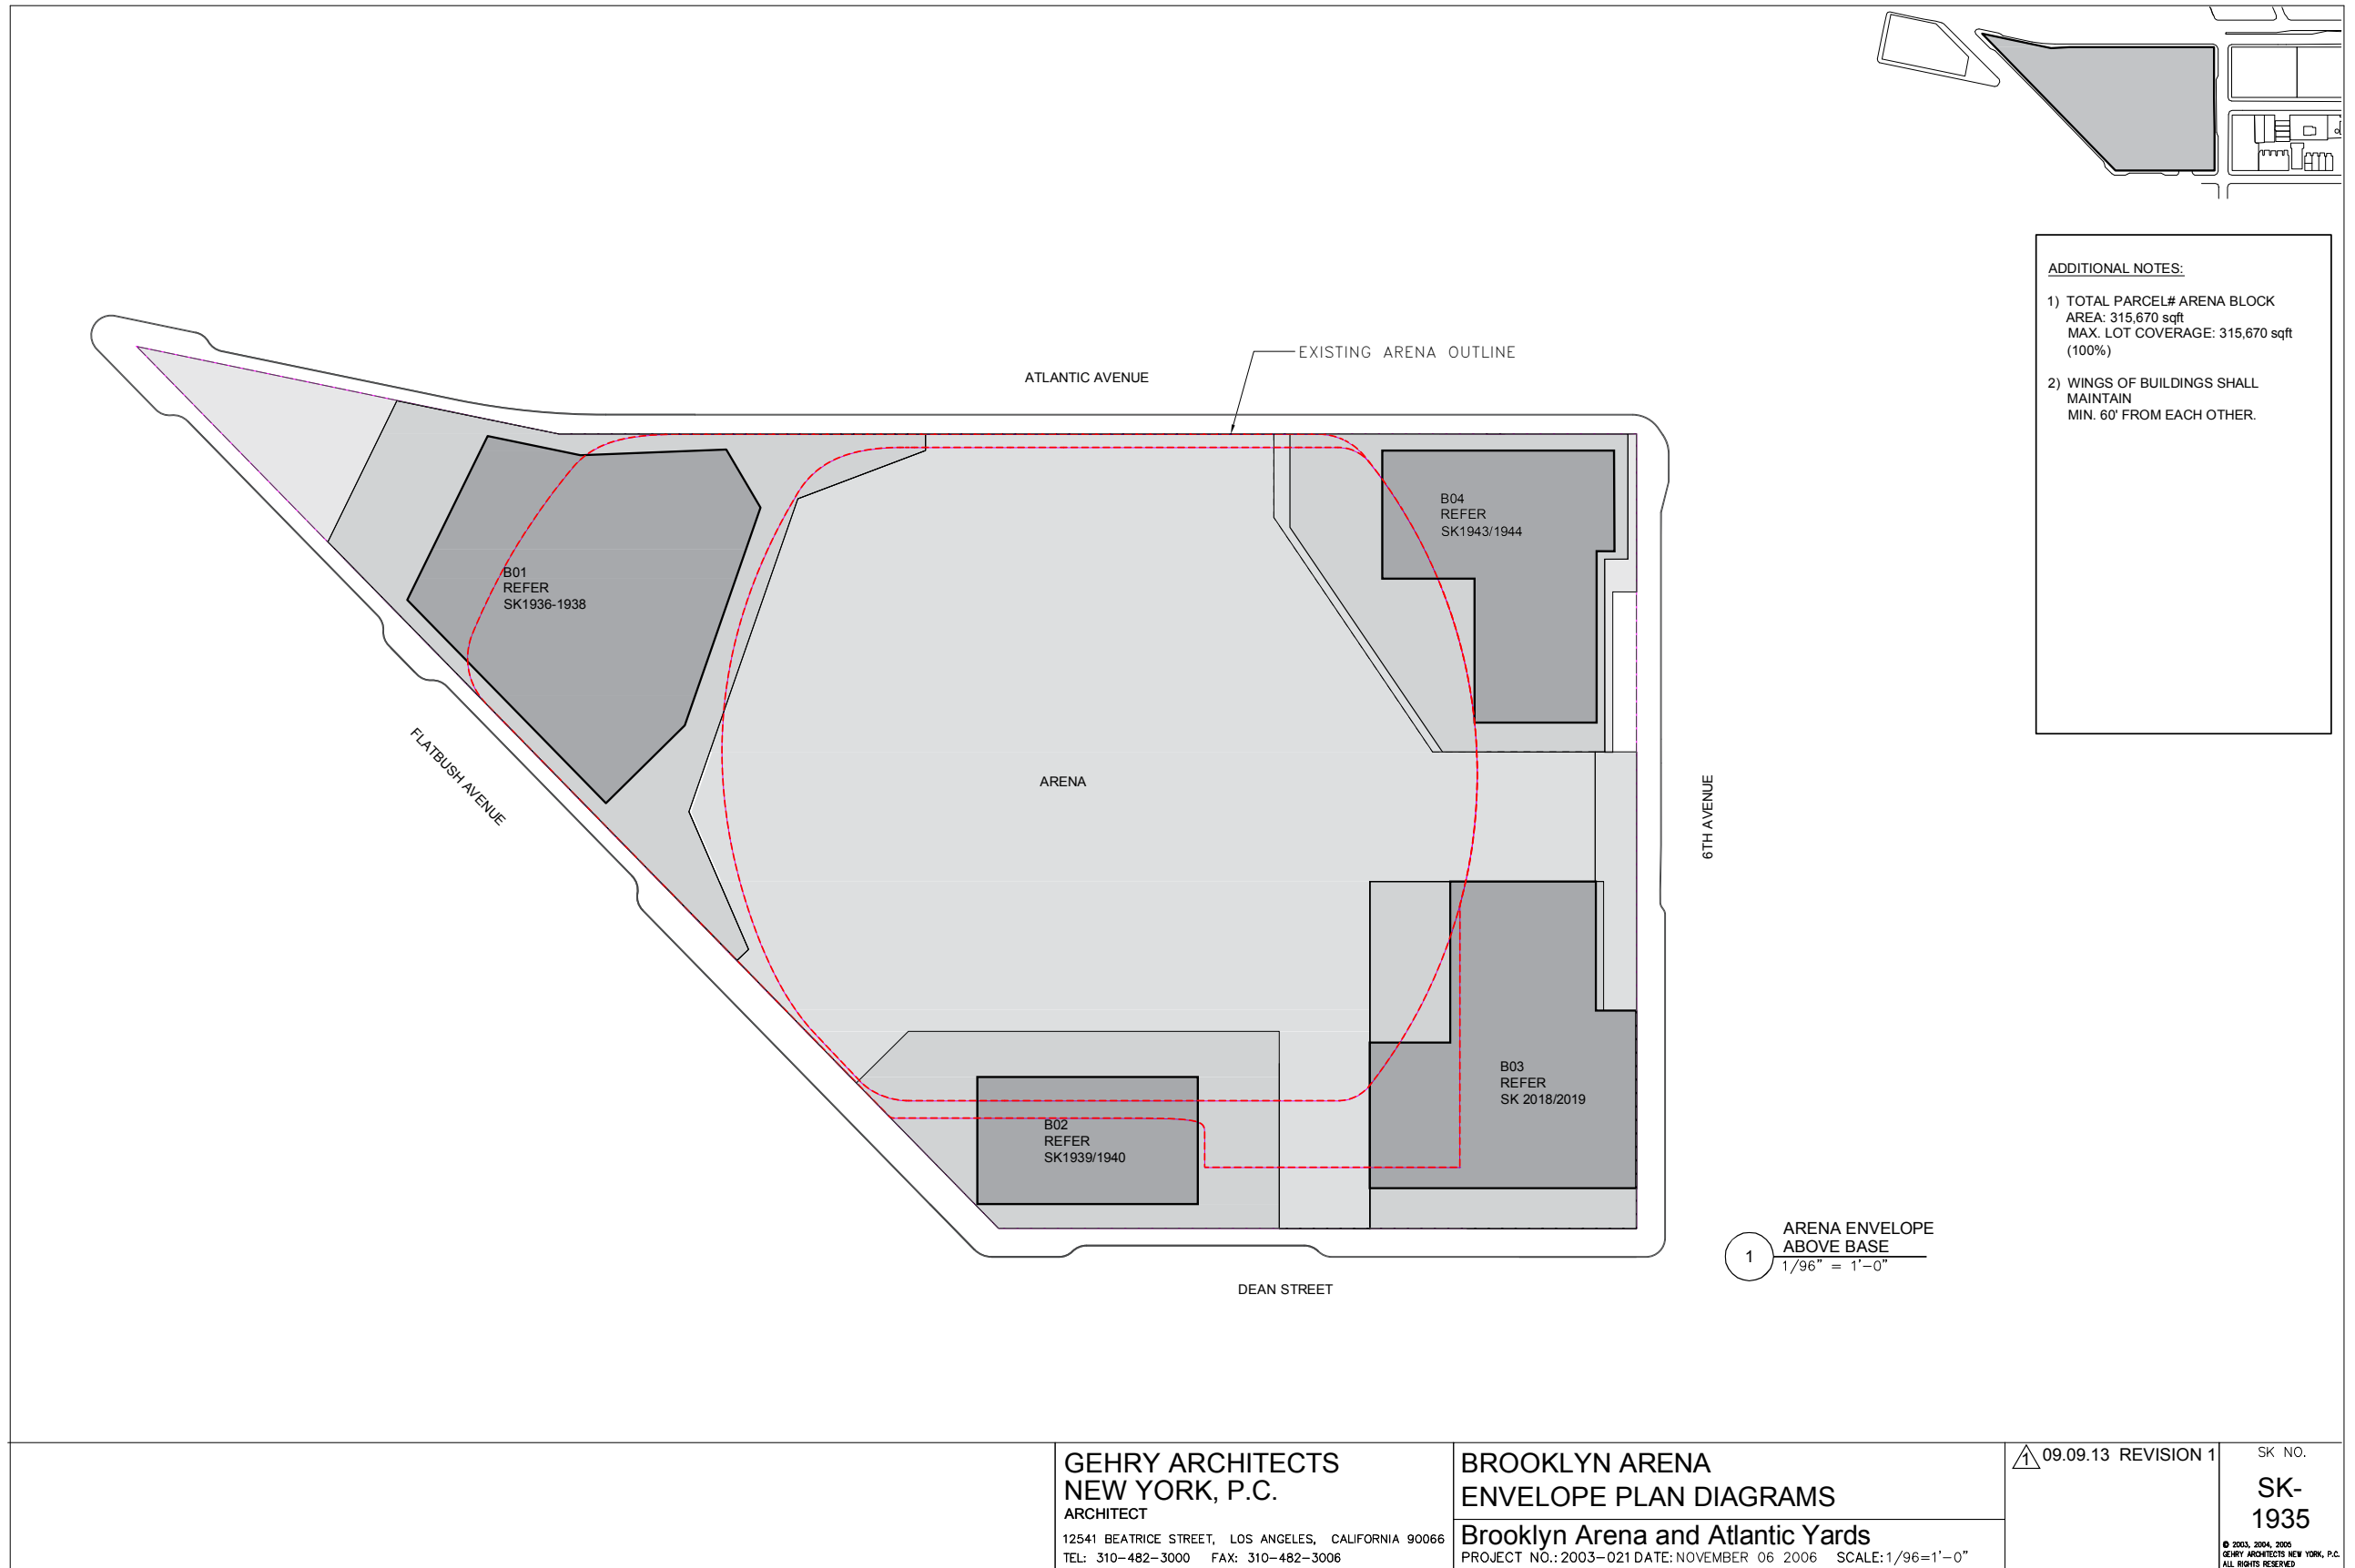


GEHRY ARCHITECTS
NEW YORK, P.C.
ARCHITECT
12541 BEATRICE STREET, LOS ANGELES, CALIFORNIA 90066
TEL: 310-482-3000 FAX: 310-482-3006

BROOKLYN ARENA
ENVELOPE PLAN DIAGRAMS
Brooklyn Arena and Atlantic Yards
PROJECT NO.: 2003-021 DATE: NOVEMBER '06 '2006 SCALE: 1/96"=1'-0"

09.09.13 REVISION 1

SK NO.
SK-1935
© 2003, 2004, 2006
GEHRY ARCHITECTS NEW YORK, P.C.
ALL RIGHTS RESERVED

B3 // SITE PLAN

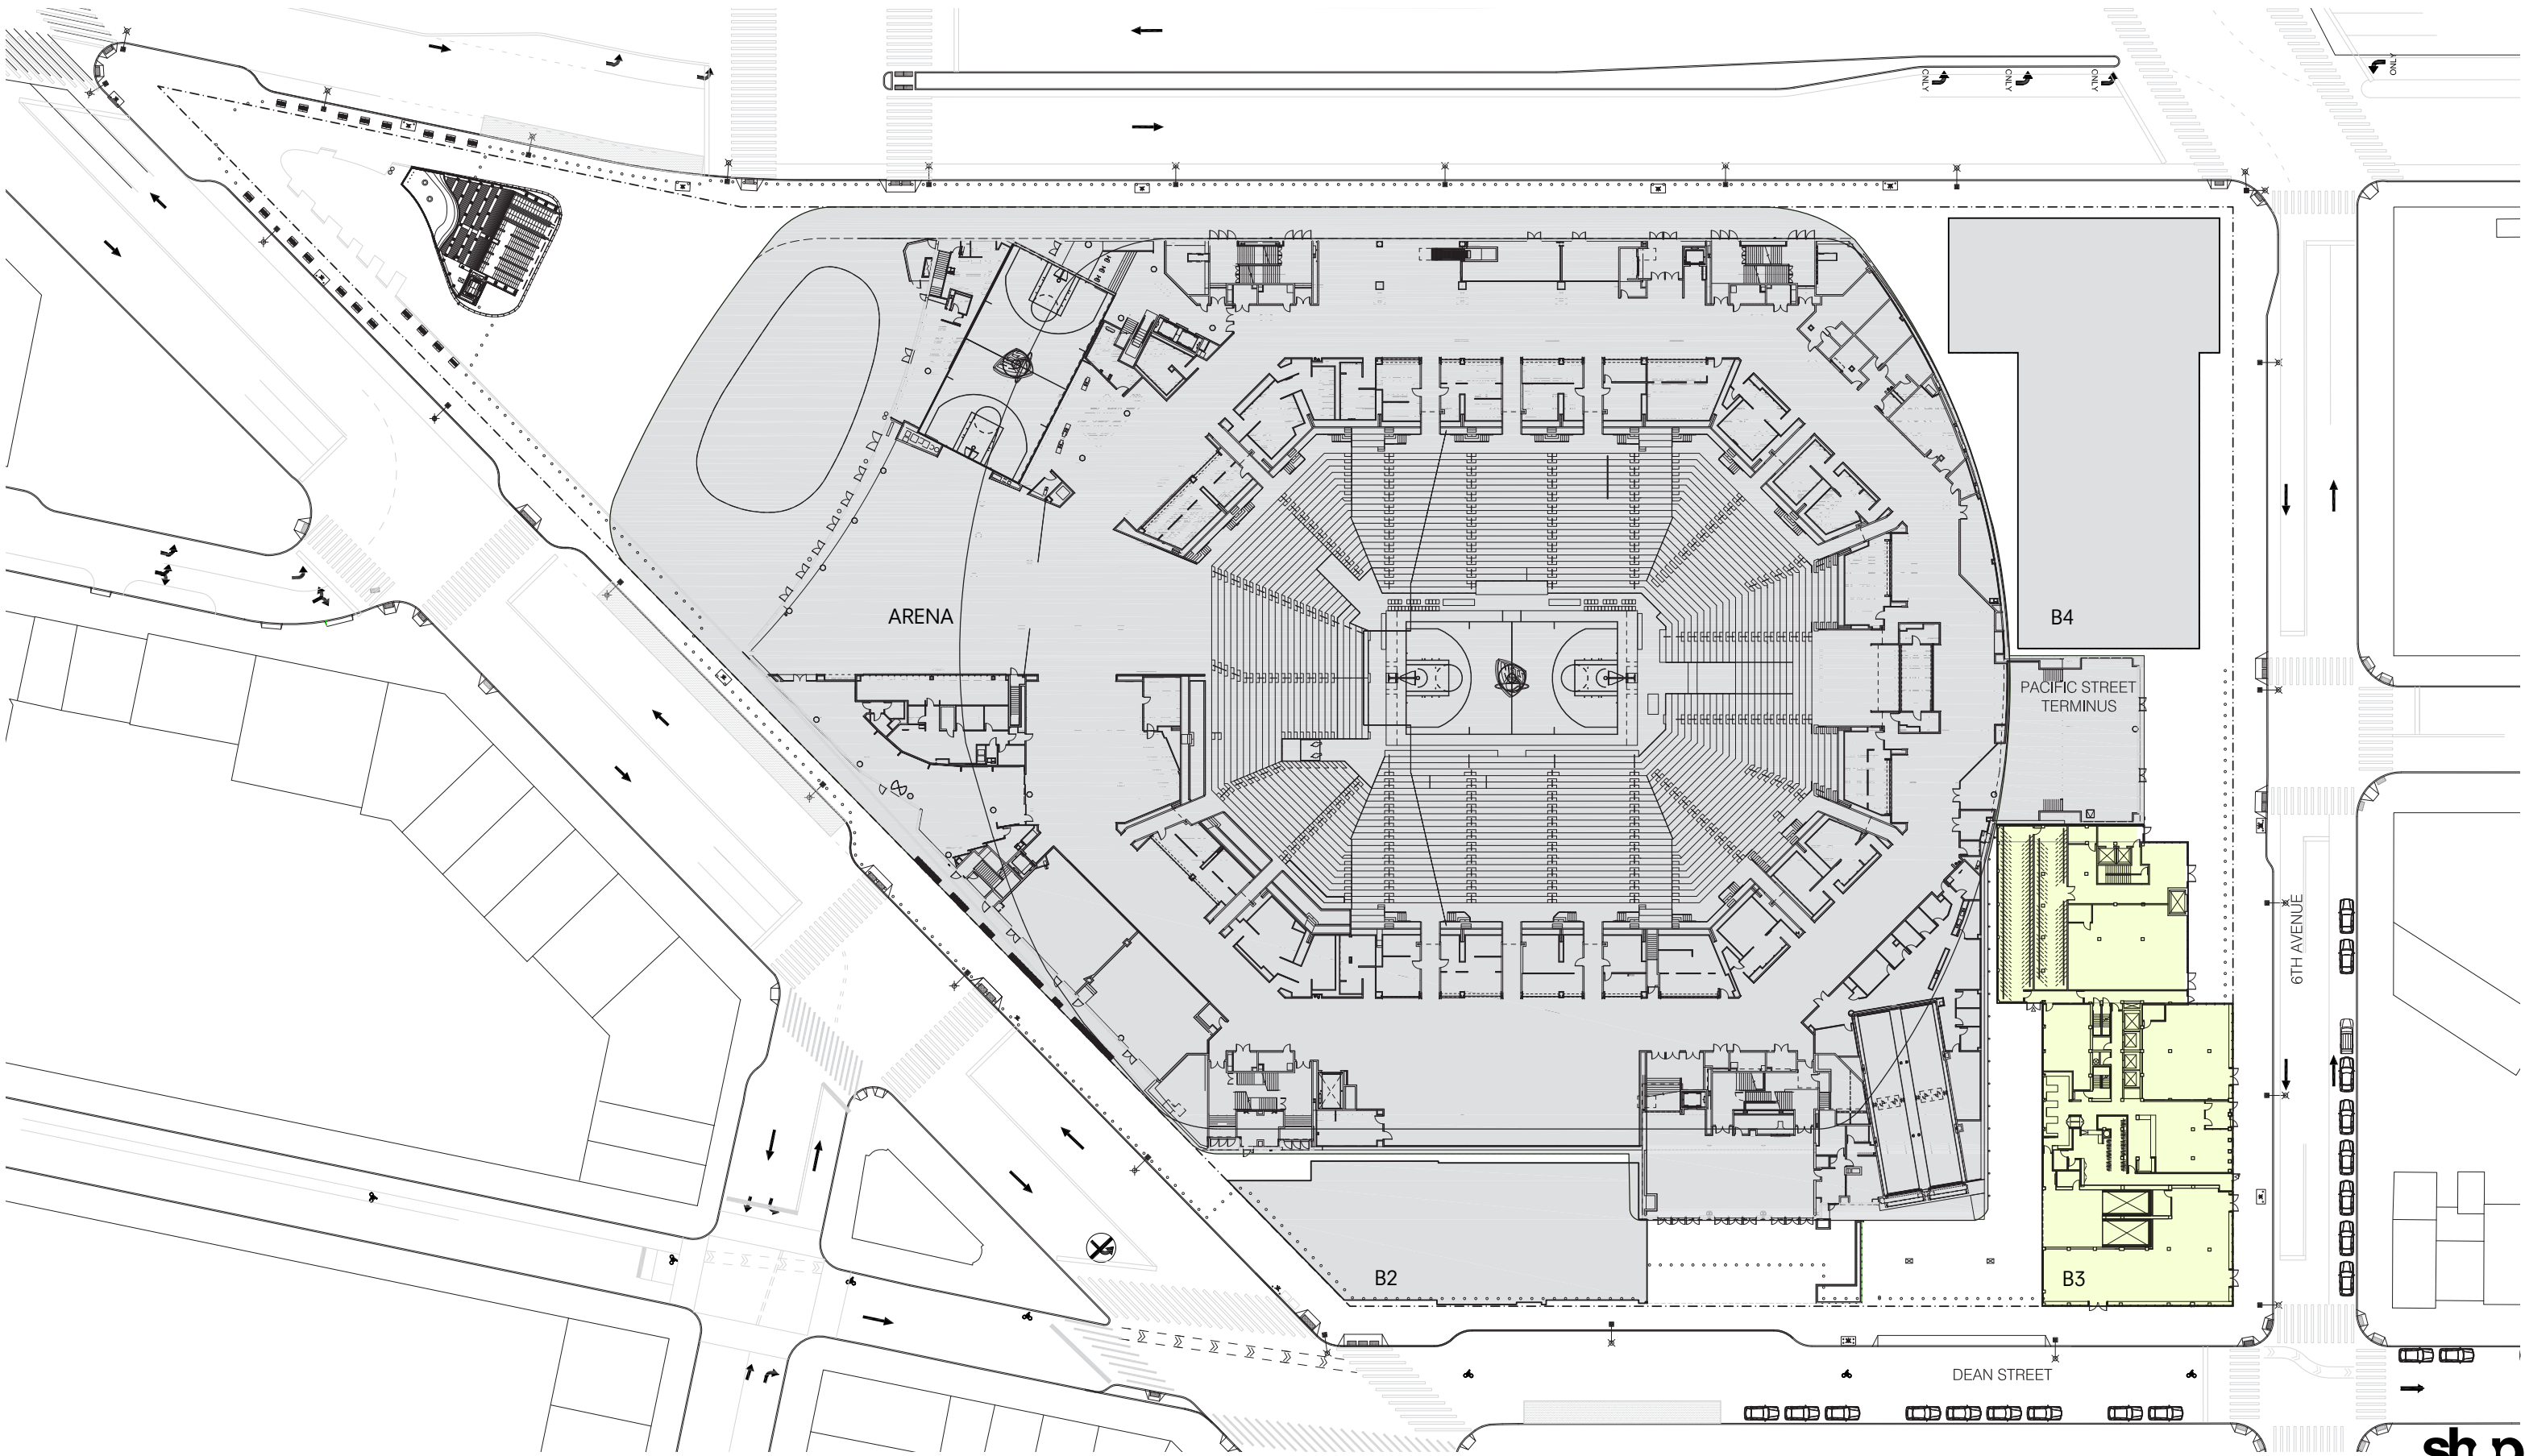

B3 // PACIFIC PARK CONTEXT





B3 // CONCEPT RENDERING



B3 // CONCEPT RENDERING



B3 // DESIGN GUIDELINES // MASSING

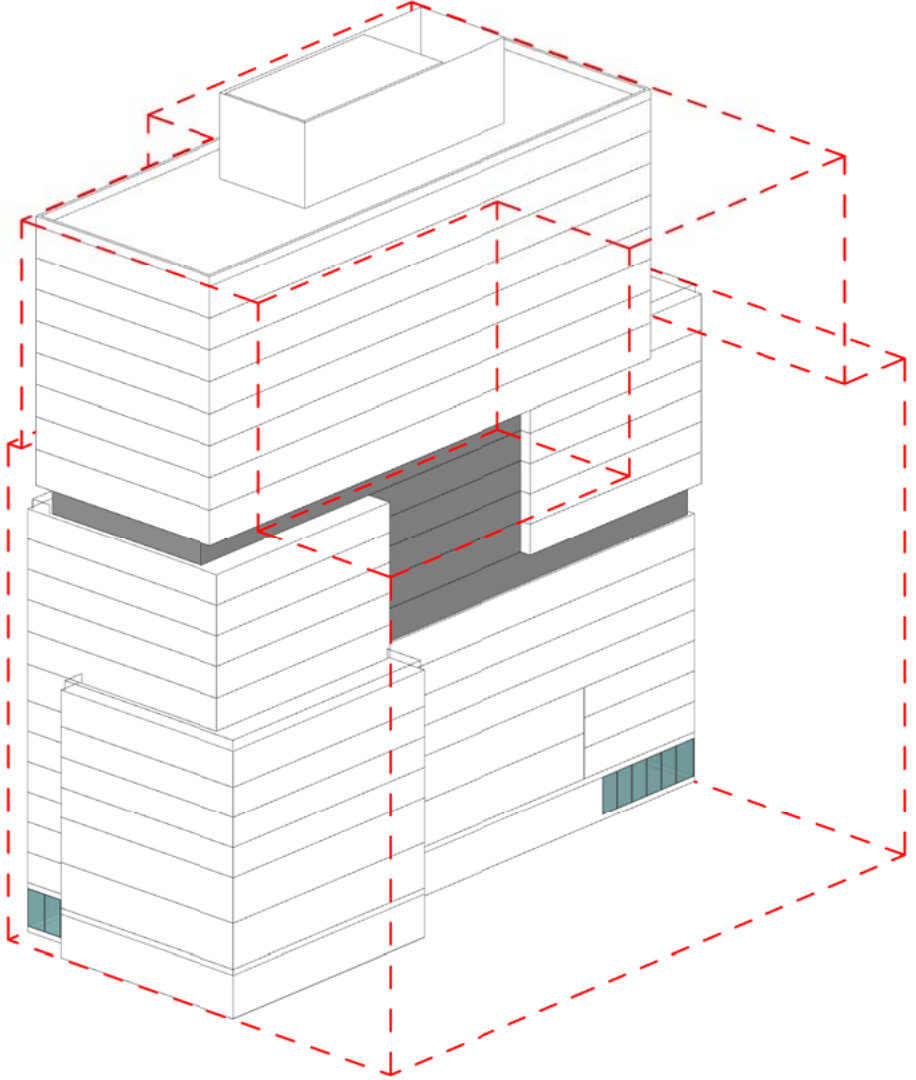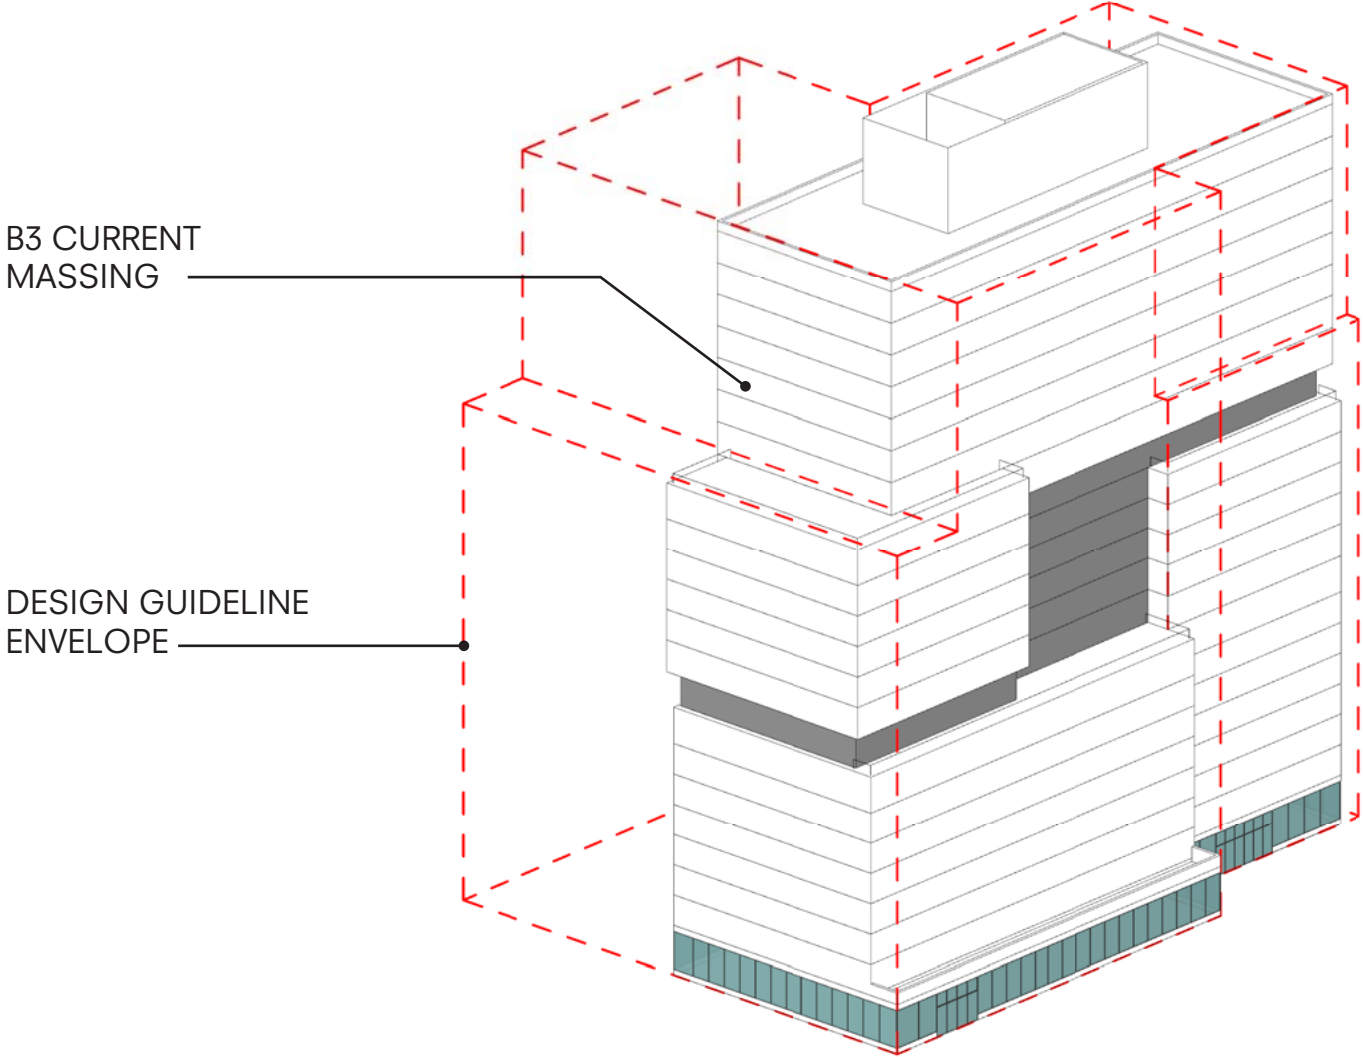

B3 // VIEW FROM DEAN STREET




B3 // FACADE TYPES




B3 // PROGRAMMATIC AXON

- LEGEND:**
- RESIDENTIAL
 - HEALTHCARE
 - RETAIL
 - AMENITIES
 - CELLAR
 - BACK OF HOUSE

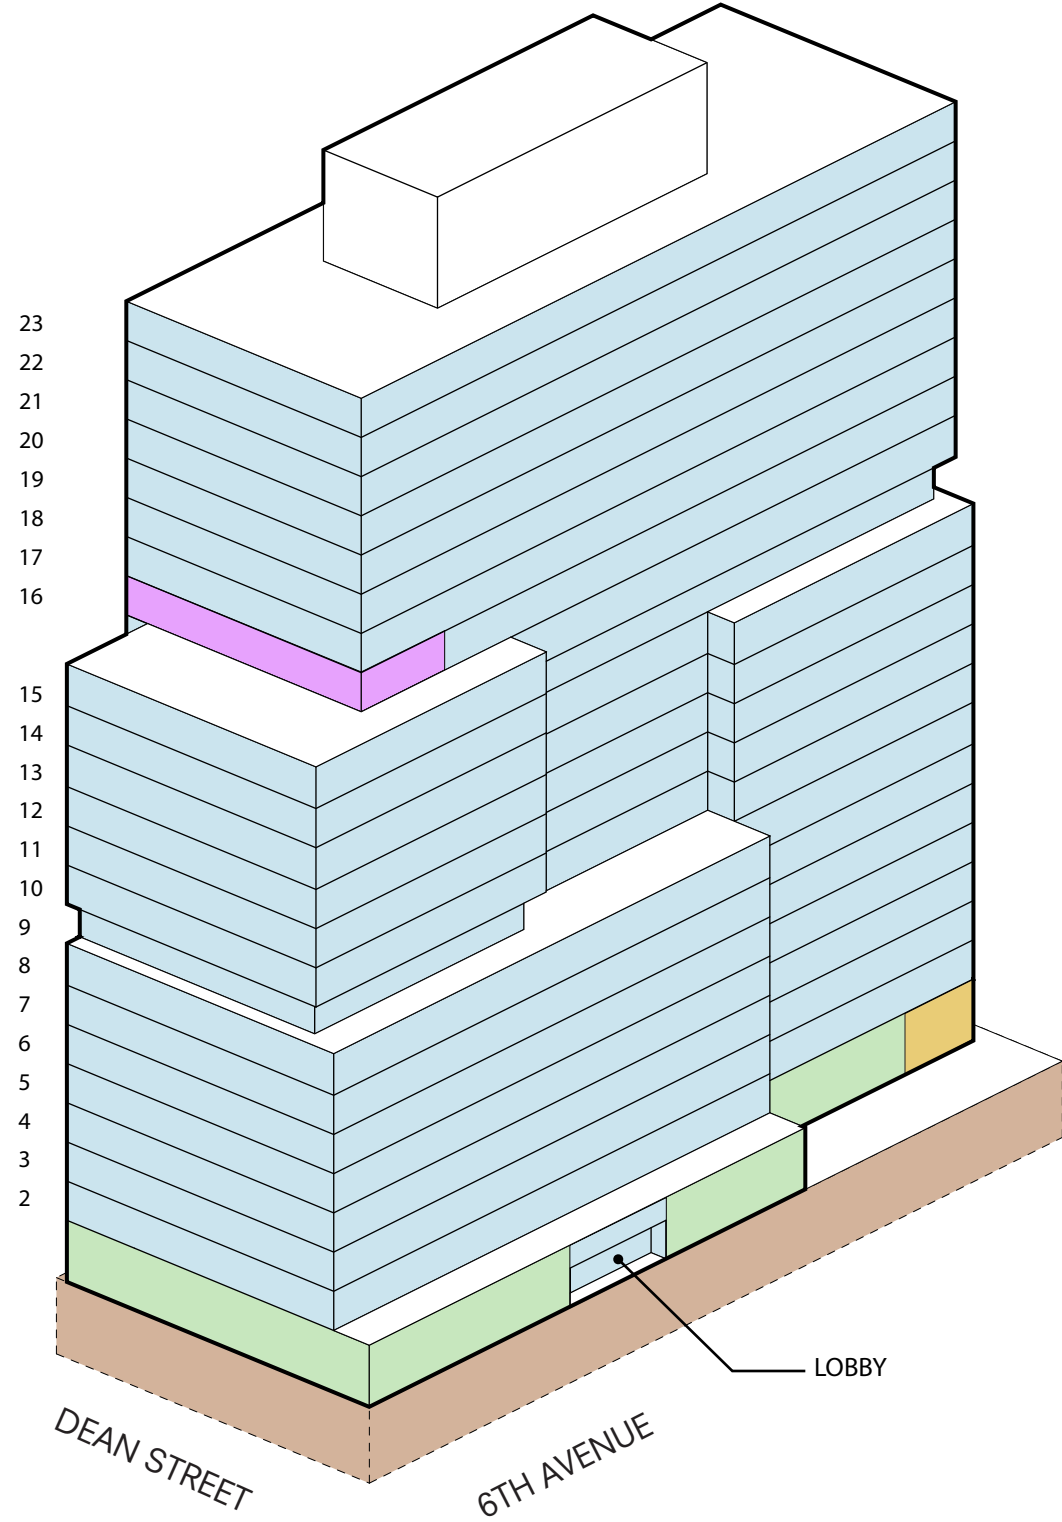


SOUTH EAST CORNER

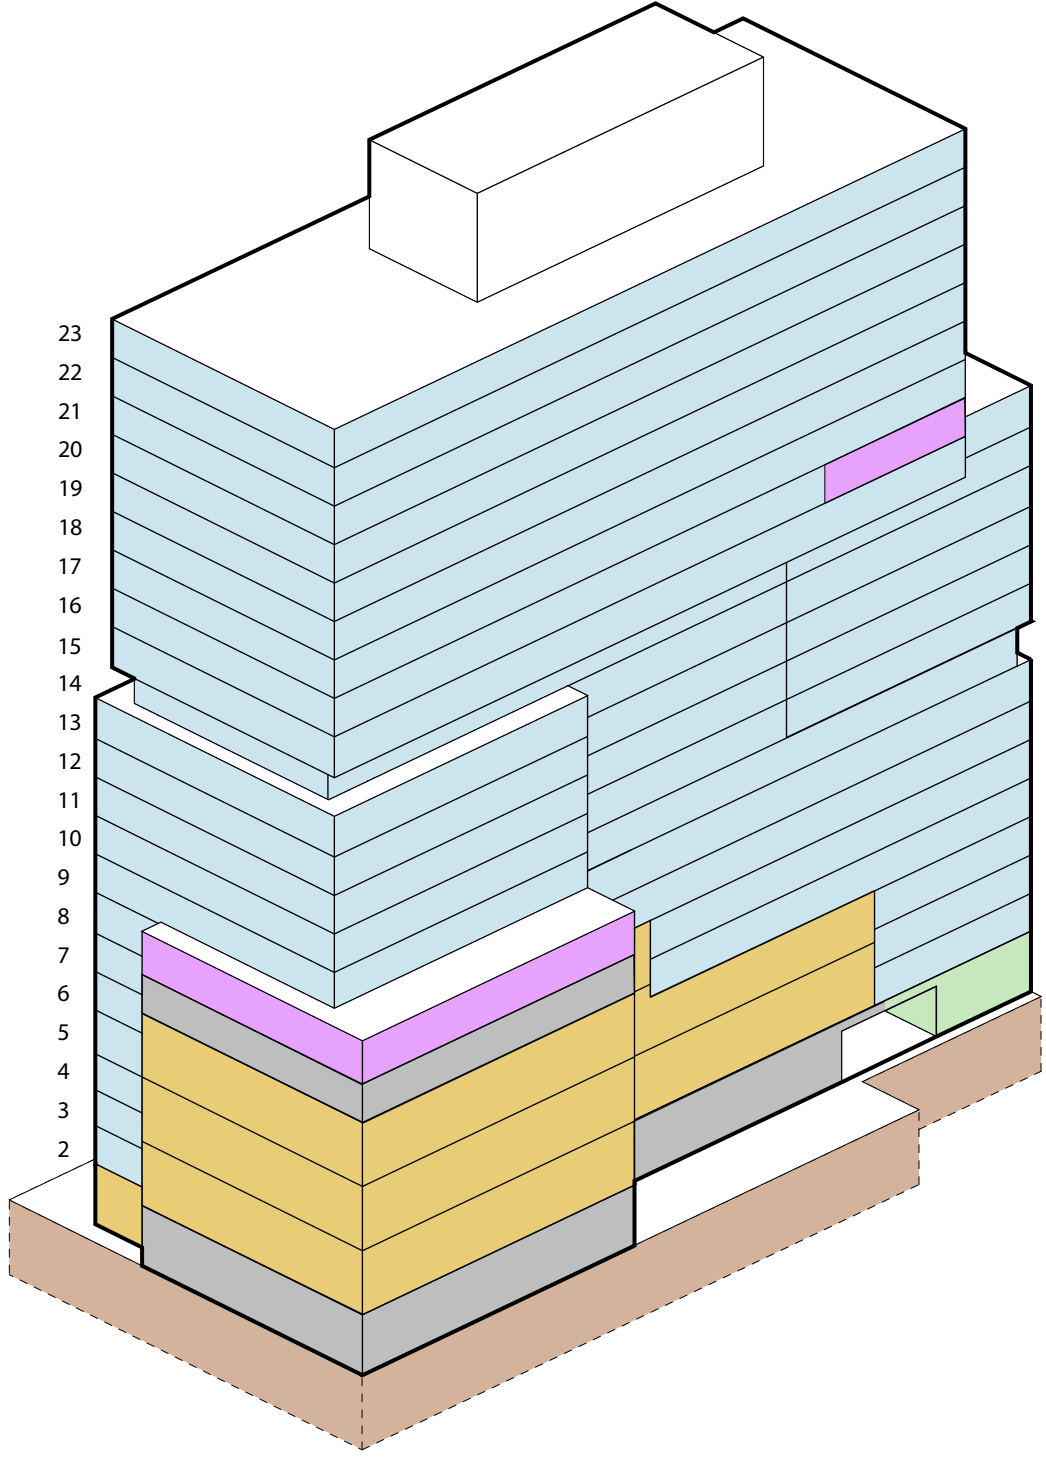

NORTH WEST CORNER


B3 // GROUND FLOOR

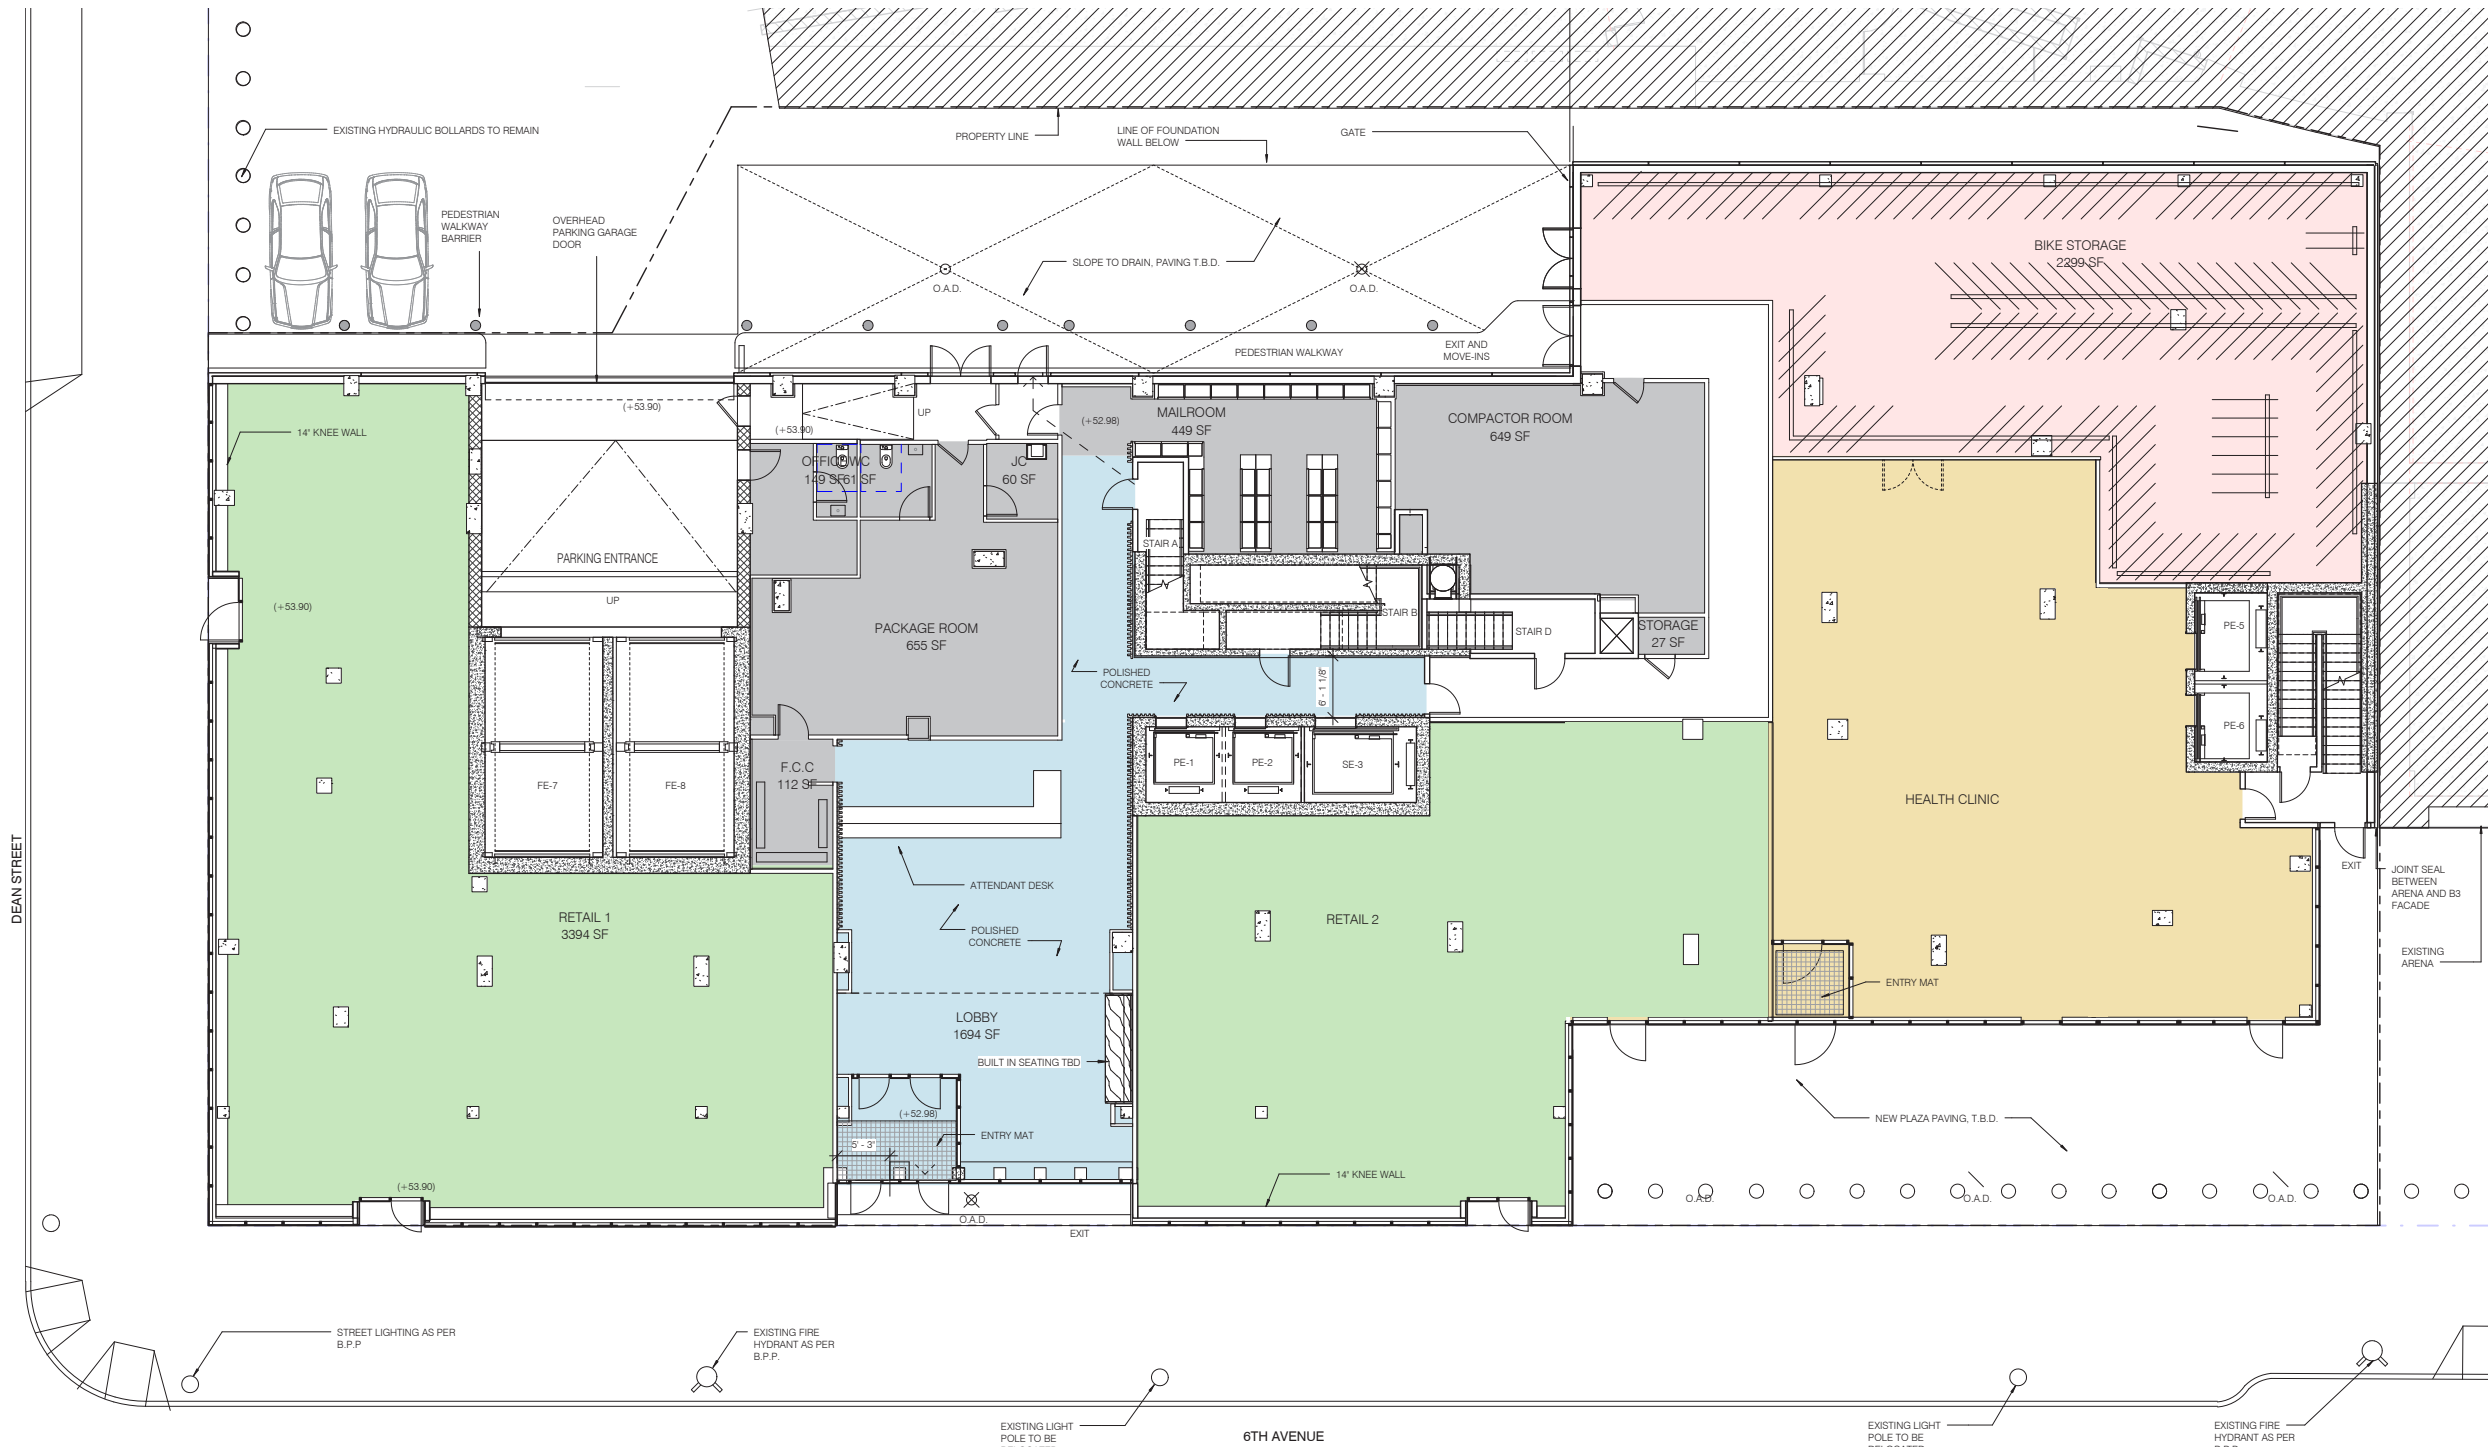


LEGEND:

- RETAIL
- RESIDENTIAL
- BIKE PARKING
- HEALTHCARE
- AMENITIES
- BACK-OF-HOUSE PROGRAMS
- CAR PARKING


1ST FLOOR BIKE STORAGE: 250
CELLAR BIKE STORAGE: 150
TOTAL BIKE STORAGE: 400

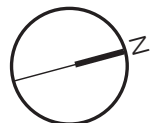

B3 // LOBBY

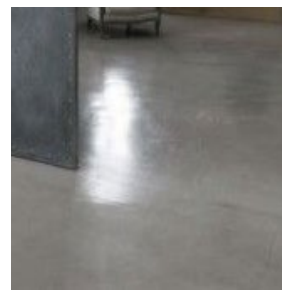


POLISHED
CONCRETE

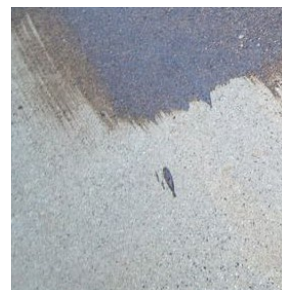


ACID ETCHED
CONCRETE



WOOD PORTAL

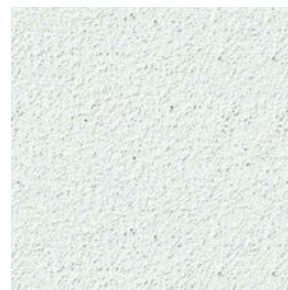

FIBRE CEMENT
BOARD

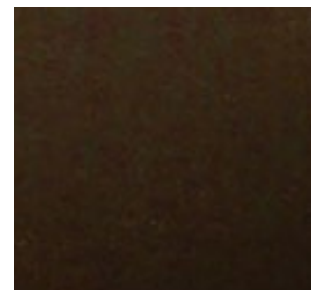

PAPER STONE



CUSTOM LIGHT



FEATURE WALL



MIRROR

B3 // GYM



CHILEWICH TILES



WOOD



PAINT




LIGHT FIXTURES



LACQUER




WHITE PAINT

 

MIRROR

B3 // CHILDREN'S PLAYROOM

 


PAINT




PAINT



PLYBOO

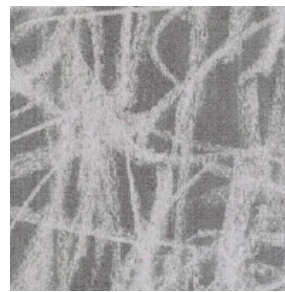


CARPET

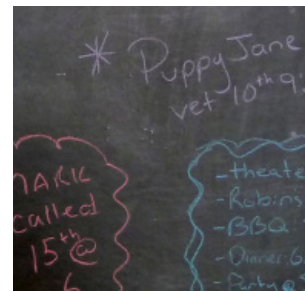


CHALKBOARD
PAINT



MAGNETIC
WHITEBOARD

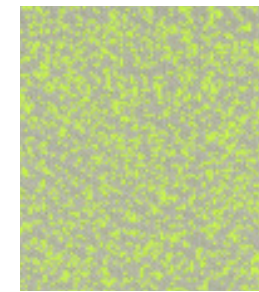

UPHOLSTRY

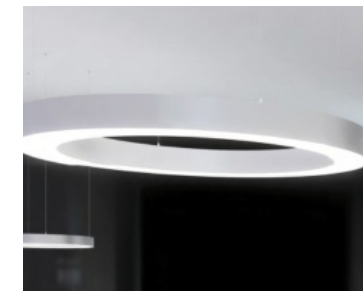

LIGHT FIXTURES

B3 // 16TH FLOOR LOUNGE




POLISHED
CONCRETE



STENCILLED
CONCRETE




WOOD

 

MIRROR



LIGHT FIXTURES

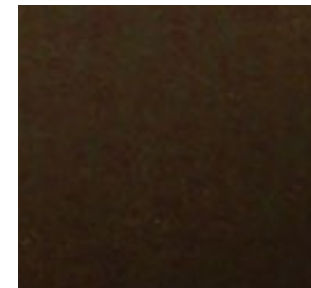

PAPER STONE



THERMOFOIL



PAINT

B3 // TERRACE



GLACIER WHITE
PAVERS



WOOD



DARK METAL




CONCRETE



PLANTS




LIGHT FIXTURES

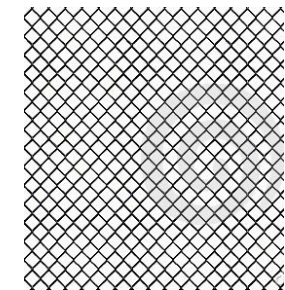

MESH RAILING

B3 // TERRACE

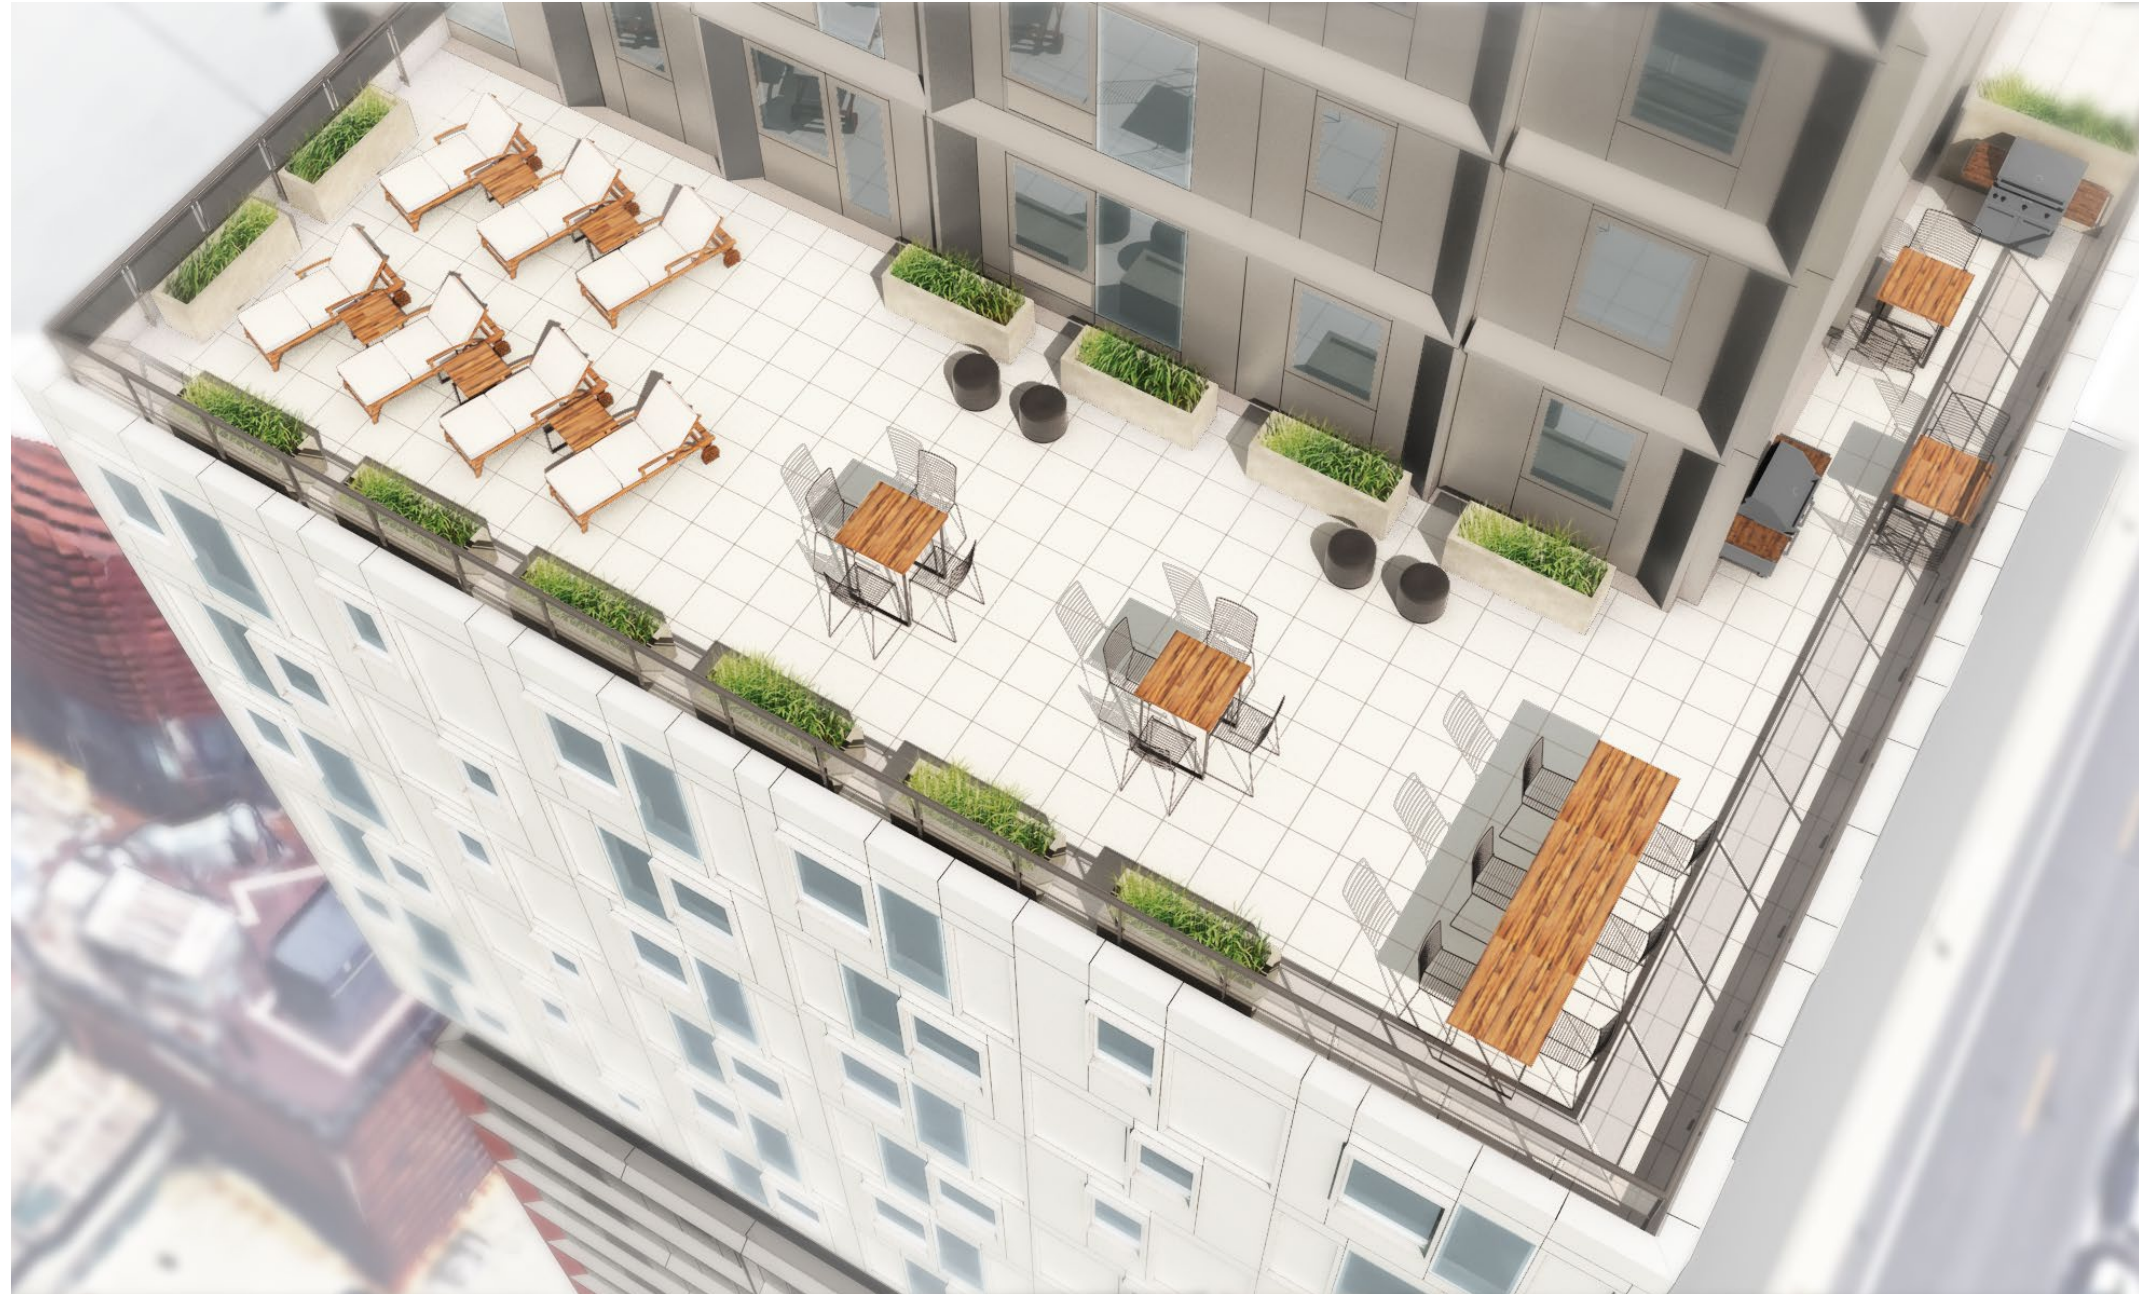

GLACIER WHITE
PAVERS



WOOD



DARK METAL




CONCRETE



PLANTS



LIGHT FIXTURES

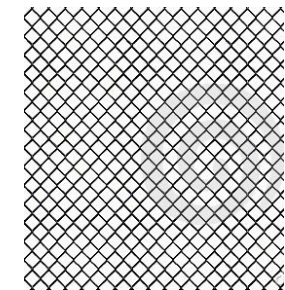

MESH RAILING

B3 // 3BR-VIEW 1




ENGINEERED
WOOD FLOOR




THERMOFOIL
CABINET



TILE BACKSPLASH

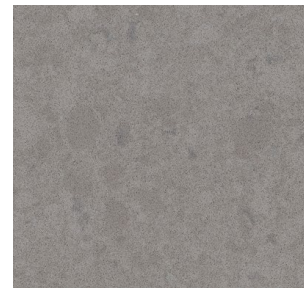

CAESARSTONE
COUNTER

 

PAINT

B3 // 3BR-VIEW 2



ENGINEERED
WOOD FLOOR




THERMOFOIL
CABINET



TILE BACKSPLASH



CAESARSTONE
COUNTER

 

PAINT

B3 // VIEW FROM DEAN STREET

