




FLOOR PLANS

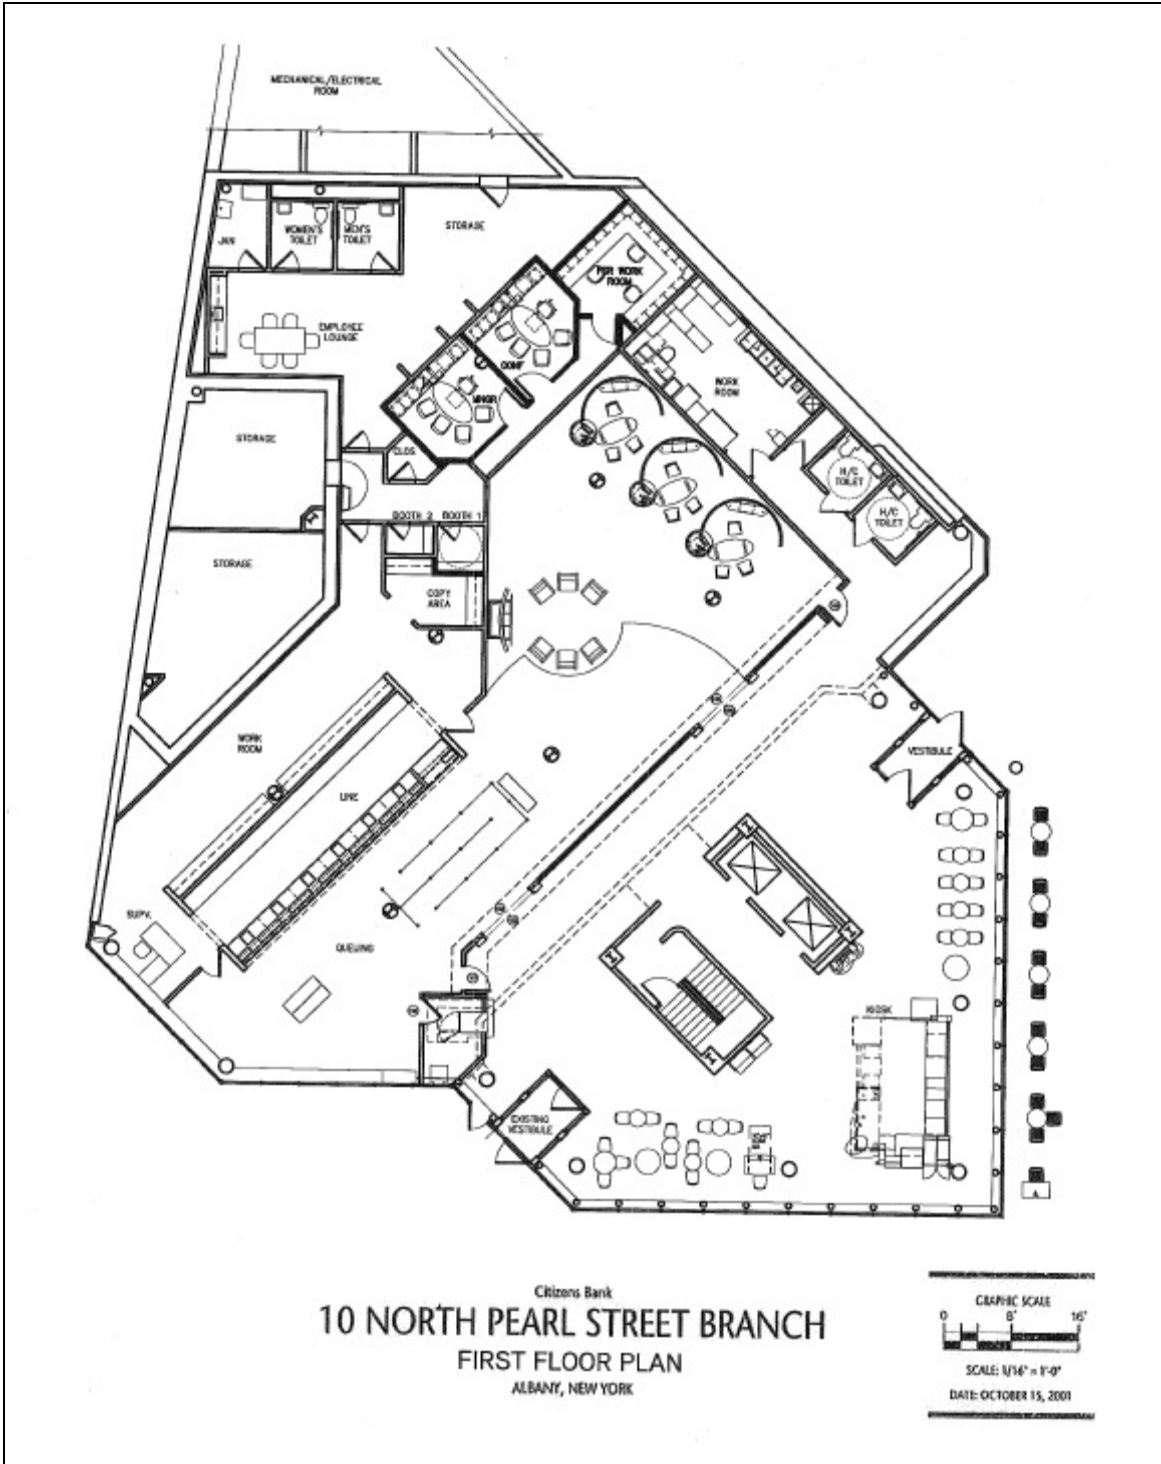

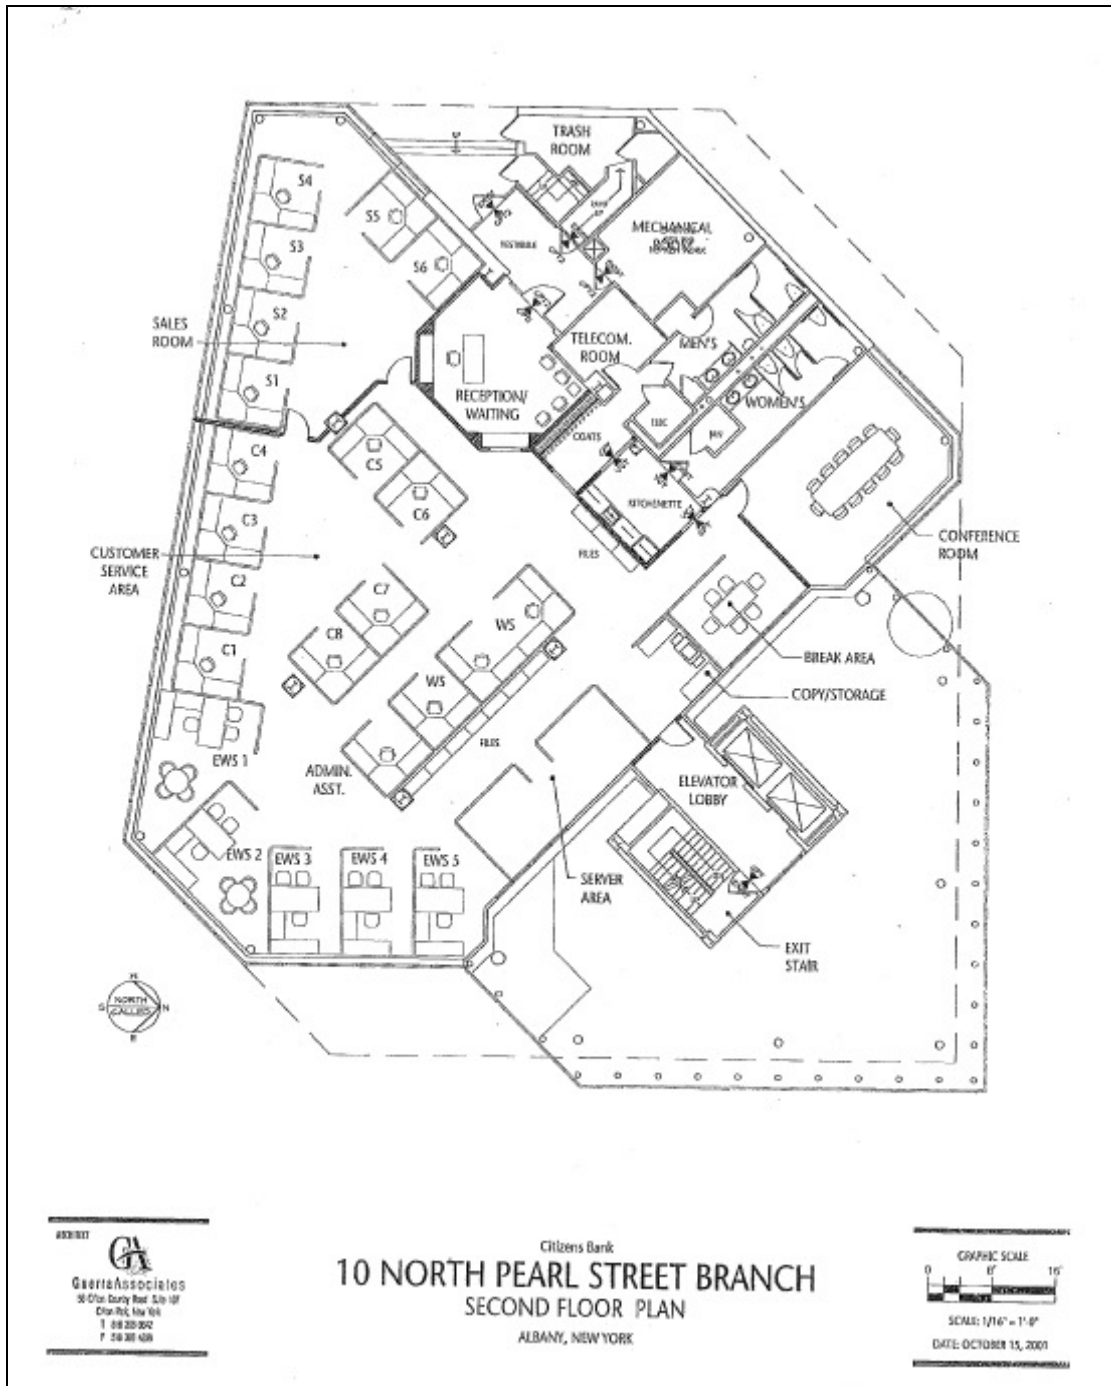

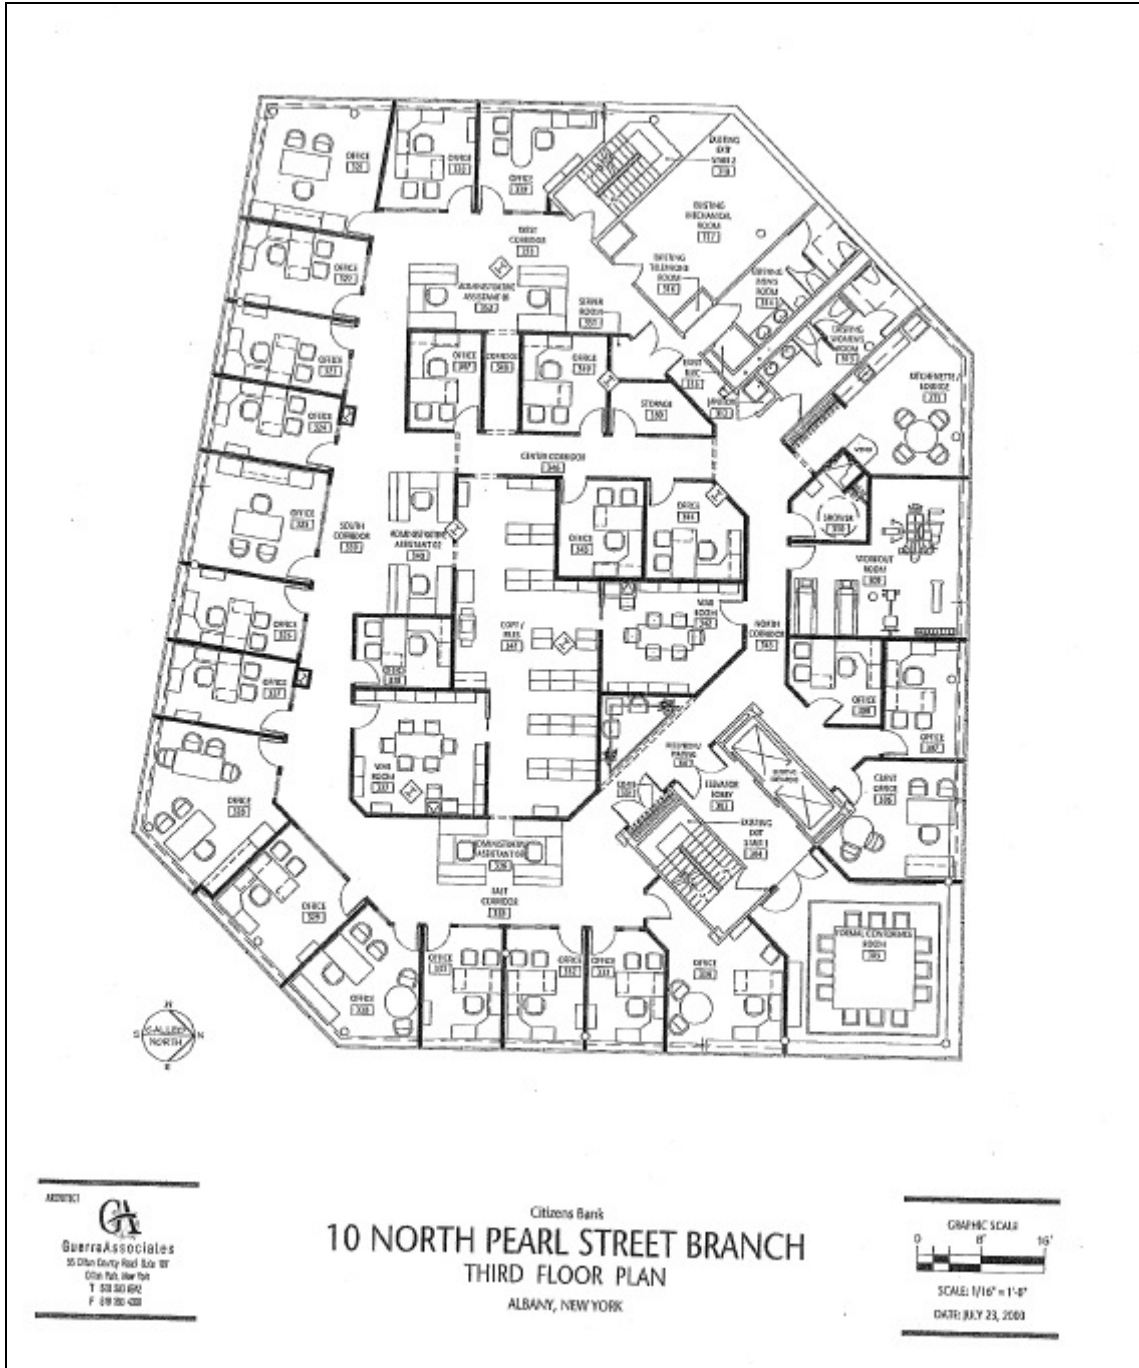




ARCHITECT

QuerraAssociates
 38 Glen Dury Blvd. 3rd Fl.
 Oneida, NY 13624
 T 518 235 3600
 F 518 235 4200

Citizens Bank
10 NORTH PEARL STREET BRANCH
FOURTH FLOOR PLAN
 ALBANY, NEW YORK

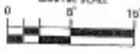GRAPHIC SCALE

 SCALE: 1/16" = 1'-0"
 DATE: SEPTEMBER 26, 2001