

# **DEPARTMENT OF CORRECTIONS AND COMMUNITY SUPERVISION MONTEREY SHOCK INCARCERATION FACILITY**



## **EXISTING FLOOR PLAN LAYOUTS BUILDINGS 1 THRU 69**

**PREPARED BY:**



**BASED ON FIELD SURVEYS CONDUCTED BY THE FACILITY SERVICES UNIT  
CAPITAL CONSTRUCTION PLANNING SERVICES TEAM  
INITIAL RELEASE DATE: SEPTEMBER 2006  
REVISED: JUNE 2012**

CAPITAL CONSTRUCTION PLANNING SERVICES  
"THE CCPS BOOK"  
"A LIVING DOCUMENT"

DEAR USER

EVERY EFFORT HAS BEEN TAKEN TO PROVIDE YOU WITH A DOCUMENT THAT ACCURATELY REFLECTS THE CONDITION OF YOUR FACILITY'S INFRASTRUCTURE. THIS DOCUMENT WHICH IS REFERRED TO AS A "LIVING DOCUMENT" IS INTENDED TO BE UPDATED PERIODICALLY AS CHANGES TAKE PLACE; SUCH AS A NEW BUILDING, DEMOLITIONS, ADDITIONS, INTERIOR SPACE REORGANIZATIONS, MAJOR SITE CHANGES, ETC.

FOR THIS DOCUMENT TO REMAIN AN EFFECTIVE TOOL FOR YOU, IT WILL REQUIRE YOUR ASSISTANCE. IF YOU SEE ITEMS THAT ARE INCORRECT, PLEASE LET US KNOW SO WE CAN CORRECT THEM. ALSO, IF STRUCTURES ARE ERECTED, MODIFIED AND/OR DEMOLISHED THROUGH A SOURCE OTHER THAN AN OGS CONTRACT, PLEASE NOTIFY THE APPROPRIATE PERSONNEL SO NEW UPDATES CAN BE ISSUED TO REFLECT THE NEW CONDITONS.

ALL REQUESTS FOR CORRECTIONS AND MODIFICATIONS SHOULD BE SUBMITTED TO YOUR FACILITY PLANNER WHO WILL FORWARD THE INFORMATION TO OGS FOR CORRECTION.

WITH ANY SUBMITTALS FOR CORRECTION, PLEASE INCLUDE COPIES OF THE BUILDING PLANS AND OR SITE DRAWINGS SHOWING WHERE AND WHAT THE DISCREPANCIES ARE. ONCE THE CONCERNS ARE ADDRESSED, REPLACEMENT DRAWINGS WILL BE ISSUED FOR YOU TO INSERT INTO YOUR FACILITY'S CCPS BOOK AT THE NEXT UPDATE INTERVAL, AS NOTED ON THE SITE AND SERVICES PAGE OF THIS BOOK.

THANK YOU IN ADVANCE FOR YOUR COOPERATION.

CCPS TEAM LEADER  
NYS OFFICE OF GENERAL SERVICES  
DESIGN AND CONSTRUCTION GROUP  
OFFICE: (518) 474-3169, FAX (518) 474-8900  
E-MAIL:BLUEBOOKFEEDBACK@OGS.NY.GOV



Bldg. No.	Building Name/Drawing Name	Revision Date	Date Built	Square Footage	No. of Floors	Page Number
	Forward	6/6/2012				i
	Table of Contents	6/6/2012				ii
	Aerial Photo with Historical Background					iii
	Revision History Sheet	6/6/2012				iv-v
	Site and Services	6/6/2012				vi
	Notes Page	6/6/2012				vii
	Key Plot Plan					P-30
	Site Survey					SS-1
MONTEREY S.I.F. PAGES						
Bldg. No.	Building Name/Drawing Name	Revision Date	Date Built	Square Footage	No. of Floors	Page Number
001	ADMINISTRATION		1958	8,253	2	01-01 to 01-04
002	KITCHEN/MESS/POWER PLANT		1958	7,151	1	02-01 to 02-04
003	DORMITORY "A"		1958	8,228	1	03-01 to 03-06
005	MAINTAINENCE BUILDING		1958	3,093	1	05-01 to 05-03
006	LOCKER ROOM		1960	2,446	1	06-01 to 06-03
006A	BUILDING DISPOSED 2009	6/6/2012			1	
009	CENTRAL STORES		1964	2,780	1	09-01 to 09-03
010	RECREATION BUILDING	6/6/2012	1977	3,735	1	10-01 to 10-02
013	MEDICAL UNIT	6/6/2012	1974	769	1	13-01 to 13-02
014	SEWAGE TREATMENT PLANT - FILTER BUIDLING		1984	1,573	1	14-01 to 14-02
017	DORMITORY "B"		1977	8,498	2	17-01 to 17-03
018	ADMINISTRATION BUILDING/ANNEX		1980	8,768	2	18-01 to 18-07
019	STORAGE GROUNDS	6/6/2012	1985	964	1	19-01 to 19-02
020	WELL HOUSE #1	6/6/2012	1984	81	1	20-01
021	PUMP HOUSE		1984	180	1	21-01
022	STORAGE, WATER PLANT		1984	189	1	22-01
023	WATER STORAGE TOWER	6/6/2012	1983			23-01
024	STORAGE GROUNDS	6/6/2012	1986	78	1	24-01

Bldg. No.	Building Name/Drawing Name	Revision Date	Date Built	Square Footage	No. of Floors	Page Number
027	WALK IN COOLER		1965	195	1	27-01
028	LOG CABIN		1983	1,596	1	28-01 to 28-03
031	FUEL OIL STORAGE TANK		2005	84	1	31-01
032	LABORATORY		1984	360	1	32-01
037	DORMITORY "C"		1981	7,804	1	37-01 to 37-03
038	DORMITORY "D"		1991	7,804	1	38-01 to 38-03
039	EDUCATION BUILDING/PROGRAMS	6/6/2012	1987	6,448	1	39-01 to 39-04
042	STORAGE/WOOD LOT		1987	858	1	42-01
043	VEHICLE STORAGE BUILDING		1999	5,341	1	43-01 to 43-02
046	BUILDING DISPOSED 2009	6/6/2012	1987			
047	STORAGE/ROCKSALT/TIRES		1993	330	1	47-01
048	MEDICAL WASTE		1990	36	1	48-01
049	STORAGE CONTAINER #1 8' X 20'	6/6/2012	1988	158	1	49-01
050	STORAGE CONTAINER #2 8' X 20'	6/6/2012	1988	158	1	50-01
051	STORAGE CONTAINER #3 8' X 20'	6/6/2012	1988	158	1	51-01
052	STORAGE CONTAINER #4 8' X 40'	6/6/2012	1988	321	1	52-01
053	STORAGE CONTAINER #5 8' X 40'	6/6/2012	1988	320	1	53-01
054	WALK-IN-COOLER	6/6/2012	1987	476	1	54-01 to 54-02
055	SHOWER/LAUNDRY		1988	2,443	1	55-01 to 55-02
056	STORAGE		1996	432	1	56-01
057	COOLER	6/6/2012	2005	64	1	57-01
058	NO. 2 WELL HOUSE	6/6/2012	2004	42	1	58-01
059	STATE SHOP STORAGE	6/6/2012	1996	448		59-01 to 59-02
060	BUILDING DISPOSED 2009	6/6/2012	1990			60-01
061	INMATE OUTHOUSE		2007	25	1	61-01
062	SEWAGE TREATMENT PLANT - GRINDER CONTROL	6/6/2012	2005	176	1	62-01
063	SEWAGE TREATMENT PLANT - WASTE DIGESTER	6/6/2012	2005	312	1	63-01
064	SEWAGE TREATMENT PLANT - PUMP HOUSE	6/6/2012	2005	20	1	64-01
065	SEWAGE TREATMENT PLANT - BLOWER BUILDING	6/6/2012	1984	236	1	65-01
068	WATER TREATMENT BUILDING	6/6/2012	2010	325	1	68-01 to 68-02
069	FREEZER BUILDING	6/6/2012	2009	145	1	69-01 to 69-02
			Total SF	97,772		

BUILDING INFORMATION AT MONTEREY SHOCK INCARCERATION FACILITY.





# AERIAL PHOTOGRAPH OF MONTEREY C.F



Monterey Shock Incarceration Facility P-6 Looking East

## DRIVING DIRECTIONS

Thruway (I-90) West to Exit 25A, to I-88 and Binghamton, to 17 West, past Elmira, to Exit 42 Meads Creek Road. Approximately 16 miles to Monterey, go 1½ miles past town, follow sign for left turn to the Facility. (Approximately 230 miles)

# HISTORY OF MONTEREY

## History of Monterey SIF

Monterey Shock Facility opened in May 1958 as a minimum-security camp, without fences or walls, on 10,000 acres of state forest land in Schuyler County. Camp Monterey was the second forestry camp established in New York. For the next 29 years, Camp Monterey would specialize in conservation work for young offenders. In September 1987, New York established its first "Shock Incarceration" facility at Monterey. Monterey would still perform forestry work, but would be better known to the outside world as a "boot camp".

Monterey SICF is a minimum-security facility with a capacity for 300 inmates. The facility is comprised of approximately 22 acres of land on both sides of Evergreen Hill Road, within the 10,000 acres of state forest land. There are no perimeter security walls or fences. There are 40 buildings on the property, including 4 that are used by the Department of Environmental Conservation.

Although Monterey is now a Shock Facility, it continues the camp tradition of service to the Department of Environmental Conservation and to the neighboring communities. Monterey shock inmates work every year in the Watkins Glen State Park, removing fallen rocks and clearing trails in the scenic Watkins Glen Gorge. Inmates also help in cleaning the Chemung River for the city of Corning. Inmates also provide needed work to the village of Painted Post and other local governments, as well as the Boy Scouts and charitable organizations.

March 2006



# DESCRIPTION OF SITE AND EXISTING SERVICES

## SITE

MONTEREY CORRECTIONAL FACILITY  
ROAD 1  
2150 EVERGREEN HILLS ROAD  
BEAVER DAM, NY 14812-9718  
TOTAL NO. OF BUILDINGS: 45  
TOTAL SQUARE FOOTAGE: 97,772

TOTAL BED: 300  
SECURITY LEVEL: MINMUM  
GENDER MAKE UP: MALE  
FARM: NONE  
S-BLOCK: NONE  
MEDICAL: NONE

## HEATING

BOILERS				
BOILER ID.	MAKE	MODEL	FUEL	INPUT
037	H.B.SMITH	C3059-6	#2 OIL	661 MBTU
038	H.B.SMITH	C3059-6	#2 OIL	661 MBTU
039	H.B.SMITH	S/W-6	#2 OIL	217 MBTU
002-2	CLEAVER BROOKS	M4W-2000	#2 OIL	2000 MBTU
002-3	FEDERAL	FR-300W	WOOD	1440 MBTU
002-4	H.B.SMITH	28A-6	#2 OIL	1246 MBTU
010	JACKSON CHURCH	SDF-30-OFU	#2 OIL	300 MBTU

## FIRE PROTECTION

SPRINKLERS			
BLDGS.	TYPE	HEADS	FIRE PUMP
009	WET	24	NO

## ACREAGE

INSIDE: 0 ACRES  
OUTSIDE: 22 ACRES  
TOTAL: 22 ACRES

## ELECTRICAL

SUPPLIER: NYSEG  
DEMAND:171 KW  
ACCOUNT NO.:19-520-04-009240-08 BUILDING 26  
19-520-04-009220-02 BUILDING 39  
19-520-04-009700-06 BUILDING 02  
81-520-04-016100-02 BUILDING 28  
PRIMARY VOLTAGE: 240

## GENERATORS

EMERGENCY GENERATORS: BLDG. 002  
COVERS BLDGS. 001-003,005,009,010,  
013,014,017-023,032,037,038  
3 PHASE 313 KVA

## WATER

PROVIDER: FACILITY  
WELLS: 3 @ 48 GPM TOTAL CAPACITY  
RESERVOIR: 225,000 GAL  
FILTRATION: SOFTNER & CHLORINATION  
USAGE: 29,000 G.P.D.

## WASTE WATER

WASTE WATER DAILY FLOW: 27,947 G.P.D.  
MAX ALLOW.: 70,000 G.P.D.  
PLANT TYPE: BIO DISC  
PROVIDER: FACILITY

## TANKS

1 ELEVATED STEEL @ 225,000 GAL.  
HEIGHT: 79 FT.  
DIAMETER: 22 FT.  
LAST REHAB. IN 2001

## GPS

LAT: 42-23-10.3  
LONG: 077-00-15.9

## BOOK RELEASE DATE

INITIAL RELEASE DATE: 02/2006  
REVISED: 05/2012



## This image shows a full page of blank, lined paper. It features approximately 28 horizontal blue or grey lines spaced evenly apart, typical of notebook paper. The lines extend across the entire width of the page, leaving small margins at the top and bottom. There are no vertical lines, text, or other markings on the page.

## This image shows a single sheet of white paper with horizontal ruling lines. The lines are evenly spaced and run across the width of the page. There are no margins, text, or other markings on the paper.





# REVISION HISTORY

Bldg. 003, Dormitory "A"		
Book Update	Reference Number	Description
6/6/2012	F-05-2012	Delete wall and door between Rm. #1-118 "Storage" and Rm. #1-119 "Storage" : thus enlarging Rm. #1-118 "state Shop".
6/6/2012	F-05-2012	Relocate the exterior door location in Rm. #1-118 "State Shop".

Bldg. 006A, Hose Cabinet		
Book Update	Reference Number	Description
6/6/2012	F-05-2012	Building disposed.

Bldg. 010, Maintenance		
Book Update	Reference Number	Description
6/6/2012	06-190-05	Add canopy to front building entry.
6/6/2012	06-190-05	Add canopy to rear building entry.

Bldg. 019, Storage Grounds		
Book Update	Reference Number	Description
6/6/2012	F-05-2012	Building renamed.
6/6/2012	F-05-2012	Delete overhead door in Rm. #1-3 "Storage".
6/6/2012	F-05-2012	Add exterior door in Rm. #1-3 "Storage".

Bldg. 020, Well House #1		
Book Update	Reference Number	Description
6/6/2012	F-05-2012	Building renamed.

Bldg. 023, Water Storage Tower		
Book Update	Reference Number	Description
6/6/2012	F-05-2012	Building renamed.

Bldg. 024, Storage Grounds		
Book Update	Reference Number	Description
6/6/2012	F-05-2012	Building renamed.

Bldg. 039, Education Building/Programs		
Book Update	Reference Number	Description
6/6/2012	08-190-03	Add 3'x4' concrete pad for generator.

Bldg. 046, Hose Cabinet		
Book Update	Reference Number	Description
6/6/2012	F-05-2012	Building disposed.

Bldg. 049, Storage Container #1 8' x 20'		
Book Update	Reference Number	Description
6/6/2012	F-05-2012	Building renamed.

Bldg. 050, Storage Container #2 8' x 20'		
Book Update	Reference Number	Description
6/6/2012	F-05-2012	Building renamed.

Bldg. 051, Storage Container #3 8' x 20'		
Book Update	Reference Number	Description
6/6/2012	F-05-2012	Building renamed.

Bldg. 052, Storage Container #4 8' x 40'		
Book Update	Reference Number	Description
6/6/2012	F-05-2012	Building renamed.

## LEGEND

xx-xx-xx = 1612  
xxxxx = Capital project  
F-xx-xxxx = Facilities driven  
H-xx-xxxx = In house modifications



# REVISION HISTORY

Bldg. 053, Storage Container #5 8' x 40'		
Book Update	Reference Number	Description
6/6/2012	F-05-2012	Building renamed.

Bldg. 054, Walk-in-Cooler		
Book Update	Reference Number	Description
6/6/2012	F-05-2012	Building renamed.

Bldg. 057, Cooler		
Book Update	Reference Number	Description
6/6/2012	F-05-2012	Building renamed.

Bldg. 058, No. 2 Well House		
Book Update	Reference Number	Description
6/6/2012	F-05-2012	Building moved on foundation.

Bldg. 059, State Shop Storage		
Book Update	Reference Number	Description
6/6/2012	F-05-2012	Building added.

Bldg. 060, Hose Cabinet		
Book Update	Reference Number	Description
6/6/2012	F-05-2012	Building disposed.

Bldg. 062, Sewage Treatment Plant - Grinder Control		
Book Update	Reference Number	Description
6/6/2012	F-05-2012	Building renumbered.

Bldg. 063, Sewage Treatment Plant - Waste Digester		
Book Update	Reference Number	Description
6/6/2012	F-05-2012	Building renumbered.

Bldg. 064, Sewage Treatment Plant - Pump House		
Book Update	Reference Number	Description
6/6/2012	F-05-2012	Building renumbered.

Bldg. 065, Sewage Treatment Plant - Blower Building		
Book Update	Reference Number	Description
6/6/2012	F-05-2012	Building renumbered.

Bldg. 068, Water Treatment Building		
Book Update	Reference Number	Description
6/6/2012	42504	Building added.


Bldg. 069, Freezer Building		
Book Update	Reference Number	Description
6/6/2012	EA557	Building added.

## LEGEND

xx-xx-xx = 1612  
xxxxx = Capital project  
F-xx-xxxx = Facilities driven  
H-xx-xxxx = In house modifications





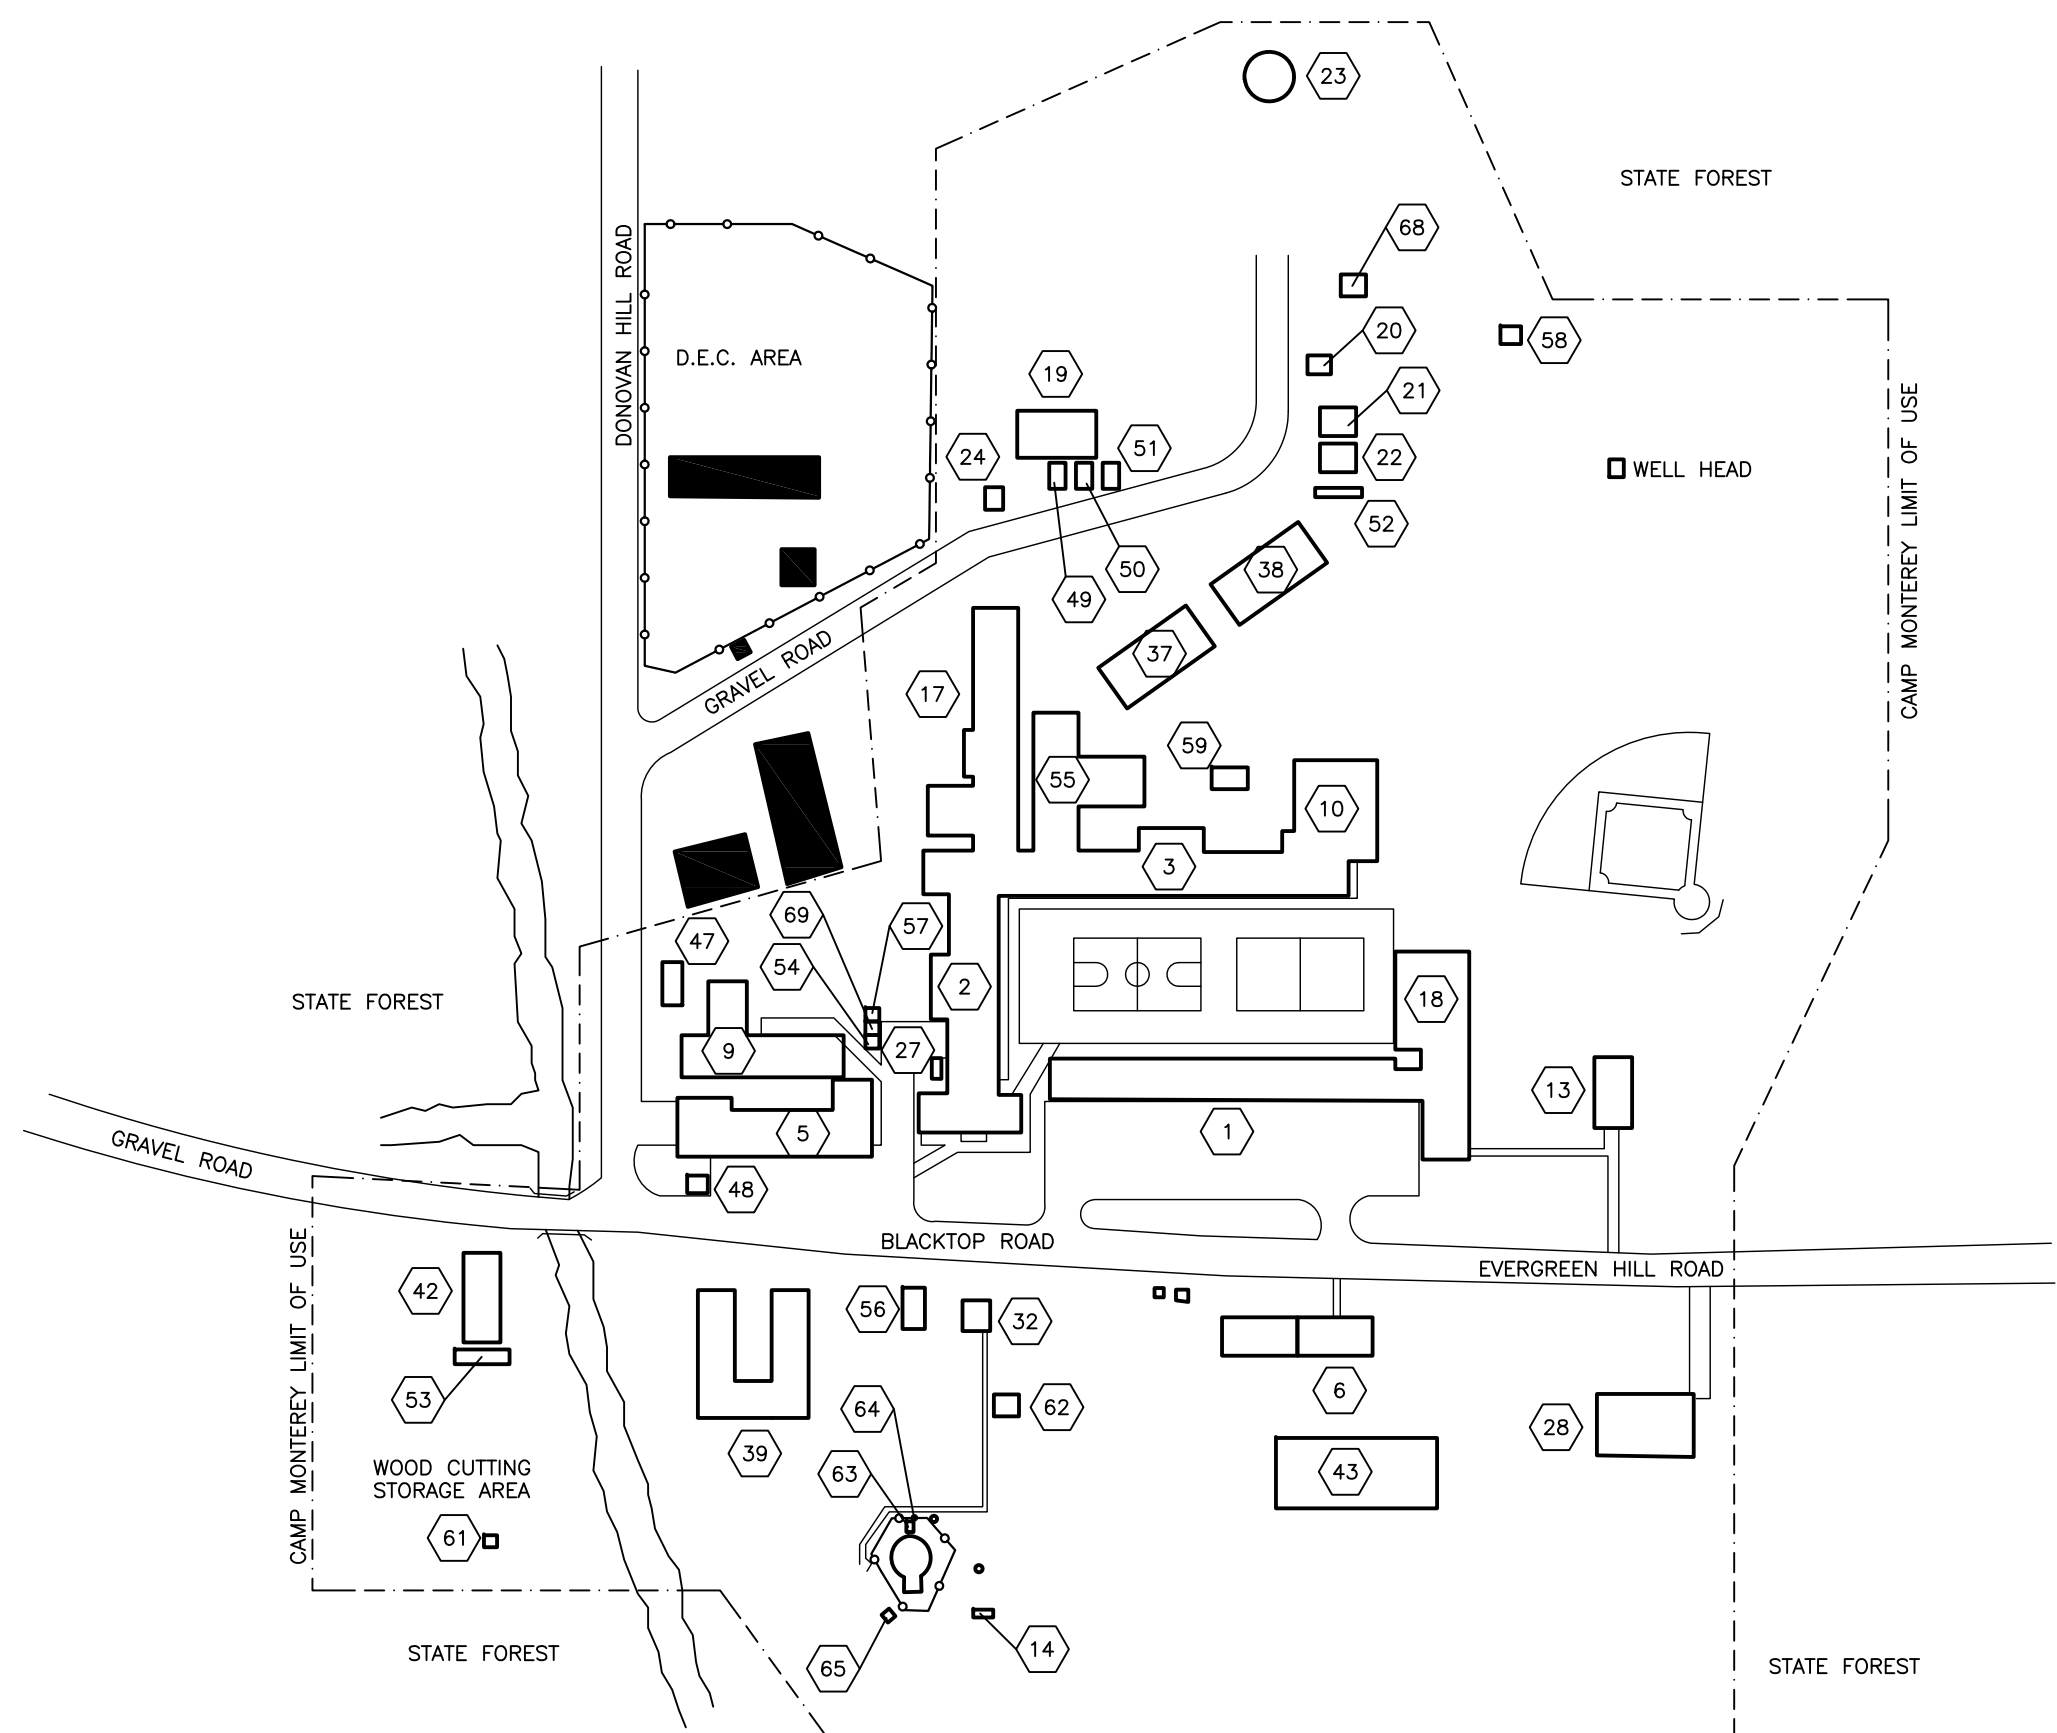

- ### BUILDING INDEX
1. ADMINISTRATION
  2. KITCHEN/MESS/POWER PLANT
  3. DORMITORY "A"
  5. MAINTENANCE BUILDING
  6. LOCKER ROOM
  9. CENTRAL STORES
  10. RECREATION BUILDING
  13. MEDICAL
  14. SEWAGE TREATMENT PLANT
  17. DORMITORY "B"
  18. ADMINISTRATION BUILDING/ANNEX
  19. STORAGE/GROUNDS
  20. #1 WELL HOUSE
  21. PUMP HOUSE
  22. STORAGE, WATER PLANT
  23. WATER STORAGE TOWER
  24. STORAGE, GROUNDS
  27. WALK IN COOLER
  28. LOG CABIN QWL
  32. LABORATORY
  37. DORMITORY "C"
  38. DORMITORY "D"
  39. EDUCATION BUILDING/PROGRAMS
  42. STORAGE/WOOD LOT
  43. VEHICLE STORAGE BUILDING
  47. STORAGE ROCKSALT/TIRES
  48. MEDICAL WASTE
  49. CONTAINER #1 8'x20'
  50. CONTAINER #2 8'x20'
  51. CONTAINER #3 8'x20'
  52. CONTAINER #4 8'x40'
  53. CONTAINER #5 8'x40' (RELOCATED)
  54. WALK-IN COOLER
  55. SHOWER/LAUNDRY
  56. STORAGE
  57. WALK-IN FREEZER
  58. #2 WELL HOUSE
  59. STATE SHOP STORAGE
  61. INMATE OUTHOUSE
  62. SEWAGE TREATMENT/GRINDER CONTROL
  63. SEWAGE TREATMENT/WASTE DIGESTER
  64. SEWAGE TREATMENT/PUMP HOUSE
  65. SEWAGE TREATMENT/BLOWER BUILDING
  68. WATER TREATMENT BUILDING
  69. WALK-IN FREEZER

DEC BUILDINGS

STATE OF NEW YORK EXECUTIVE DEPARTMENT  
OFFICE OF GENERAL SERVICES  
DESIGN AND CONSTRUCTION

150 0 150

SCALE IN FEET



## DEPARTMENT OF CORRECTIONAL SERVICES

# MONTEREY SHOCK INCARCERATION FACILITY

BEAVER DAMS, NEW YORK (Schuyler County)

KEY PLOT PLAN	
REVISION DATE	P-6
9/14/11	

**SITE DRAWINGS NOT AVAILABLE AT THIS TIME  
INFORMATION FORTHCOMING**