





1 **EAST ELEVATION**



2 **WEST ELEVATION**

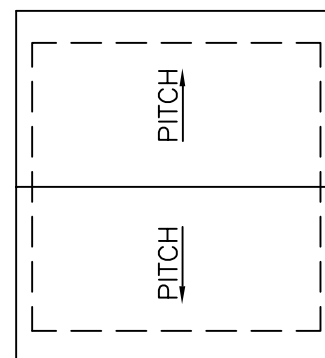

ROOF PLAN

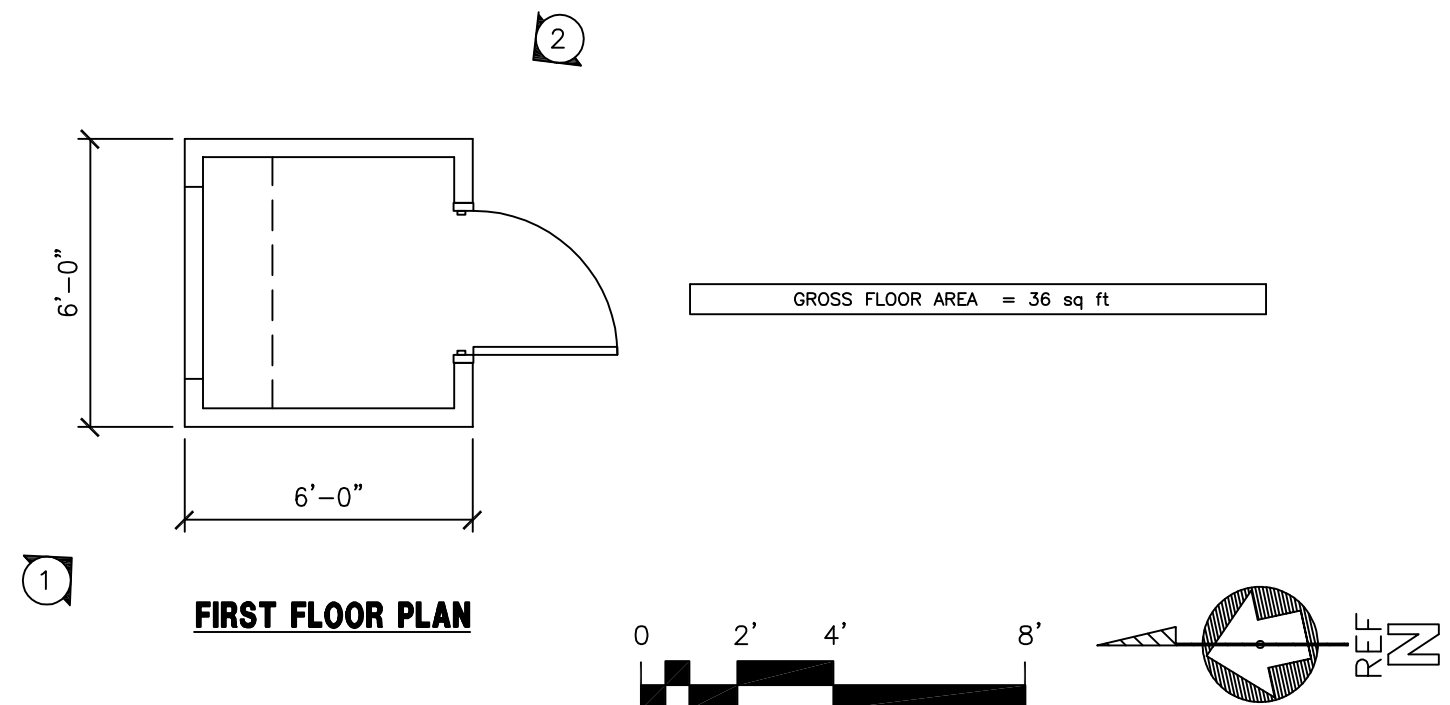

FIRST FLOOR PLAN