



2 EAST ELEVATION



1 EAST ELEVATION



3 EAST ELEVATION



4 **EAST ELEVATION**



5 **SOUTH ELEVATION**




6 **WEST ELEVATION**




7 **WEST ELEVATION**


THIS PAGE INTENTIONALLY LEFT BLANK

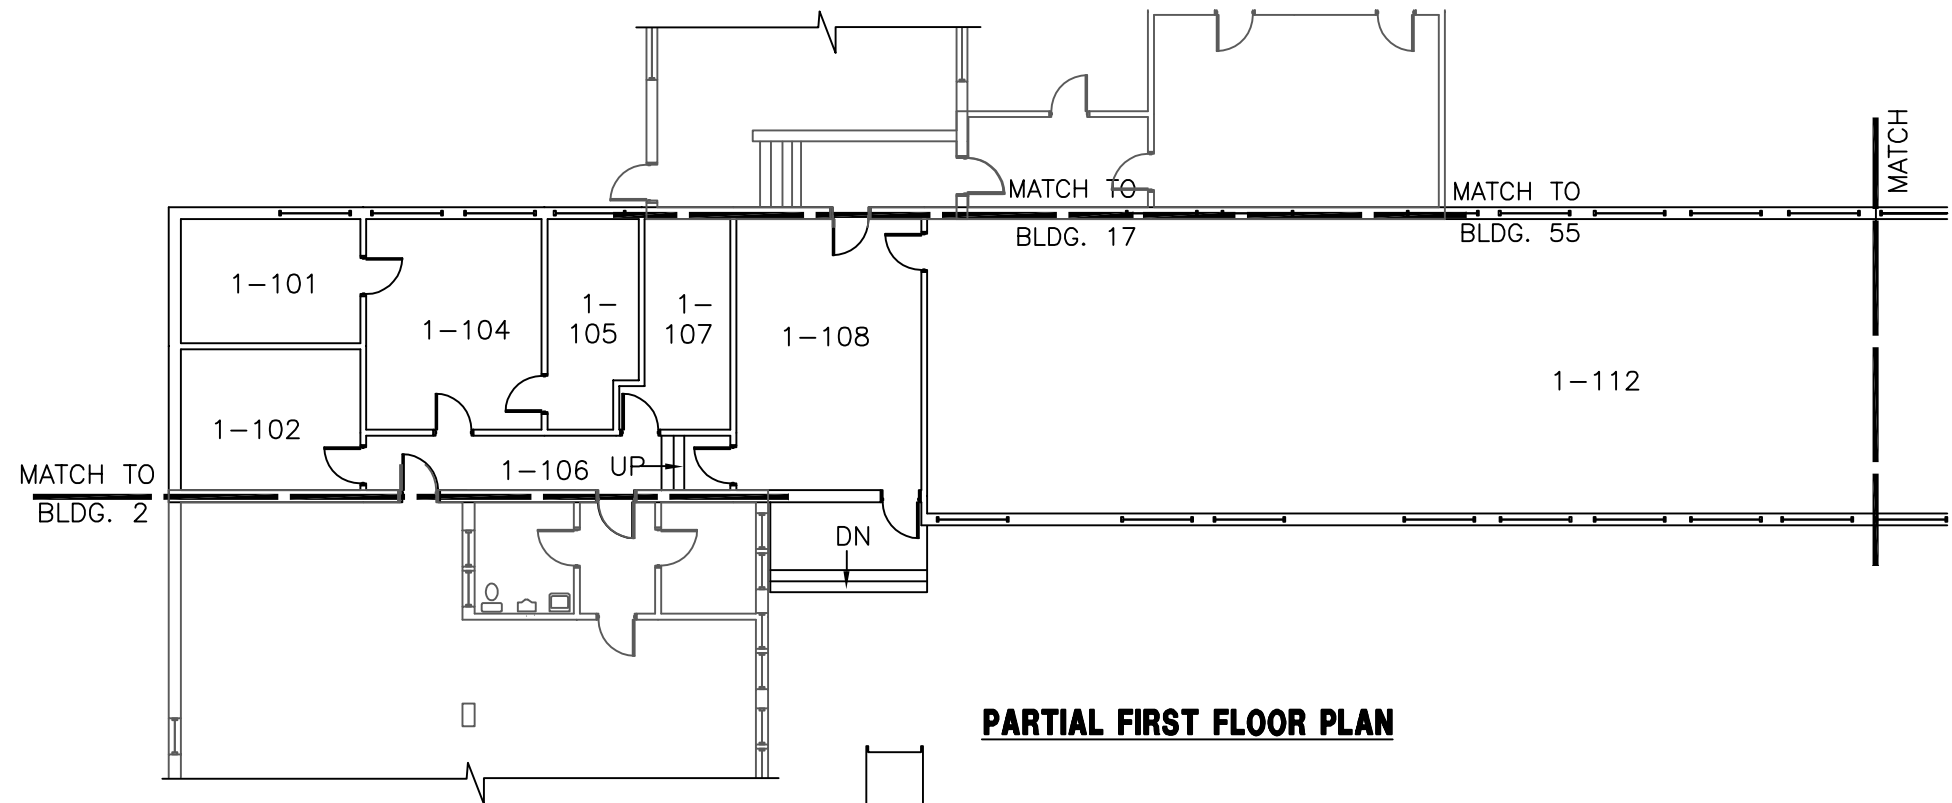


PARTIAL FIRST FLOOR PLAN

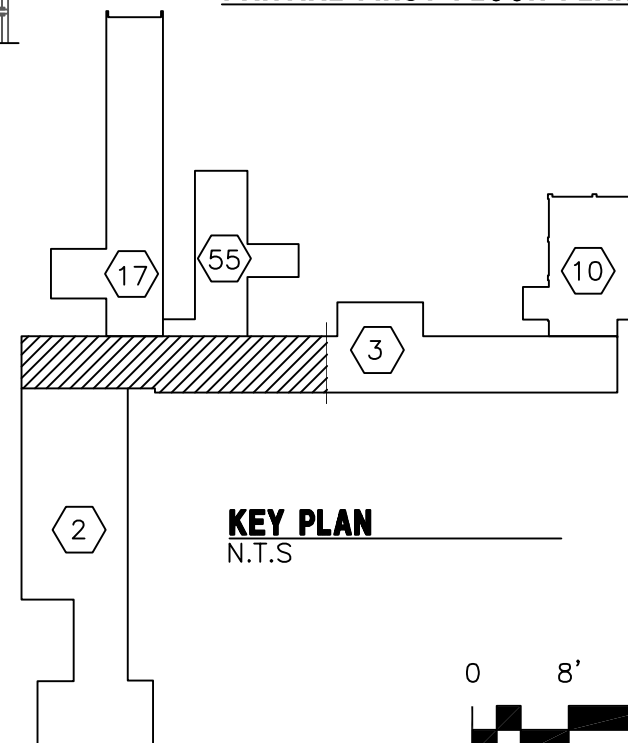


KEY PLAN
N.T.S

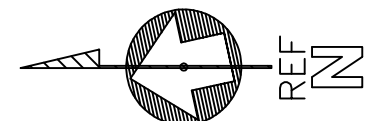


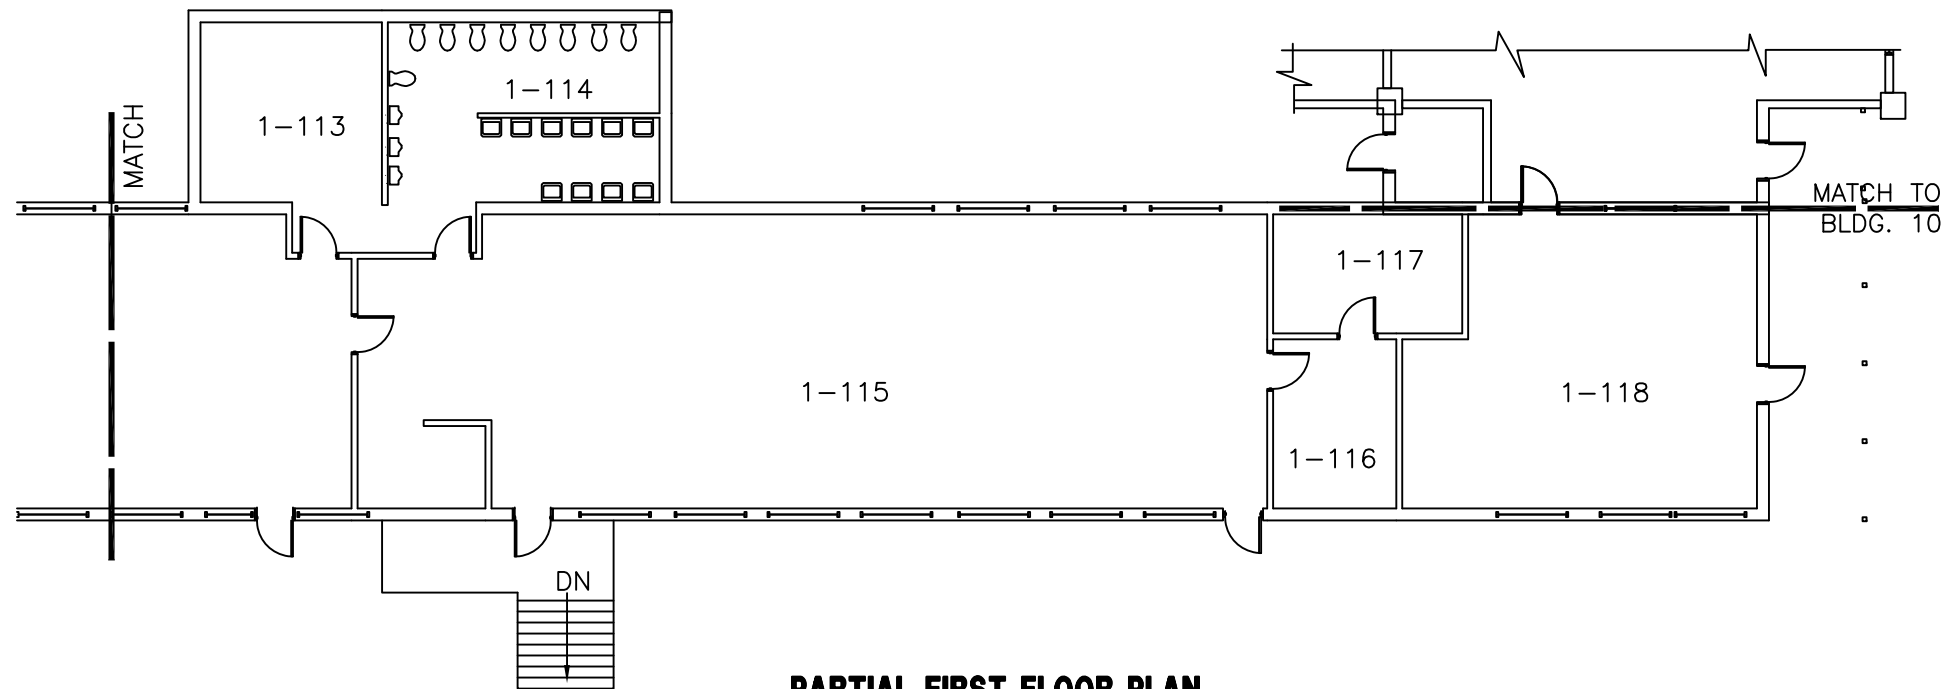


PARTIAL FIRST FLOOR PLAN

FIRST FLOOR		
RM NO.	ROOM NAME	NET SF
1-101	STORAGE	154
1-102	SUPPLY	175
1-104	STORAGE	254
1-105	STORAGE	124
1-106	CORRIDOR	174
1-107	COMMISSARY	132
1-108	LOBBY	355
1-112	DORM A-1	2,408
1-113	SHOWER ROOM	253
1-114	TOILET ROOM	370
1-115	DORM A-2	1,819
1-116	STORAGE	144
1-117	OFFICER TOILET	156
1-118	STATE SHOP	654
TOTAL NSF		7,172
GROSS FLOOR AREA = 8,228 sq ft		

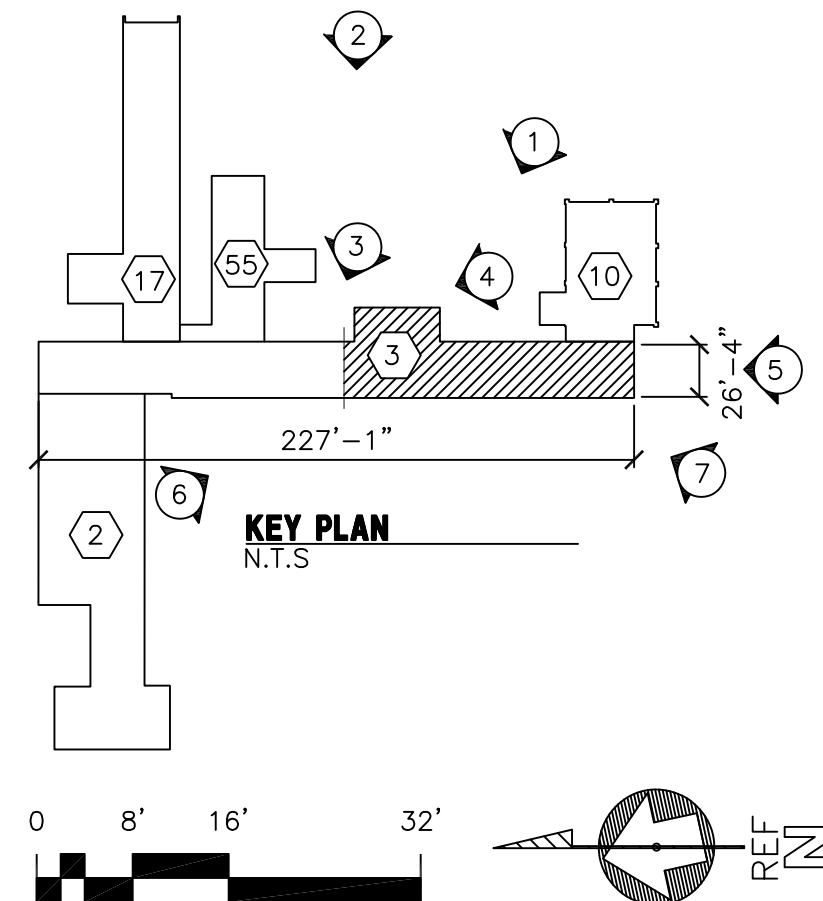


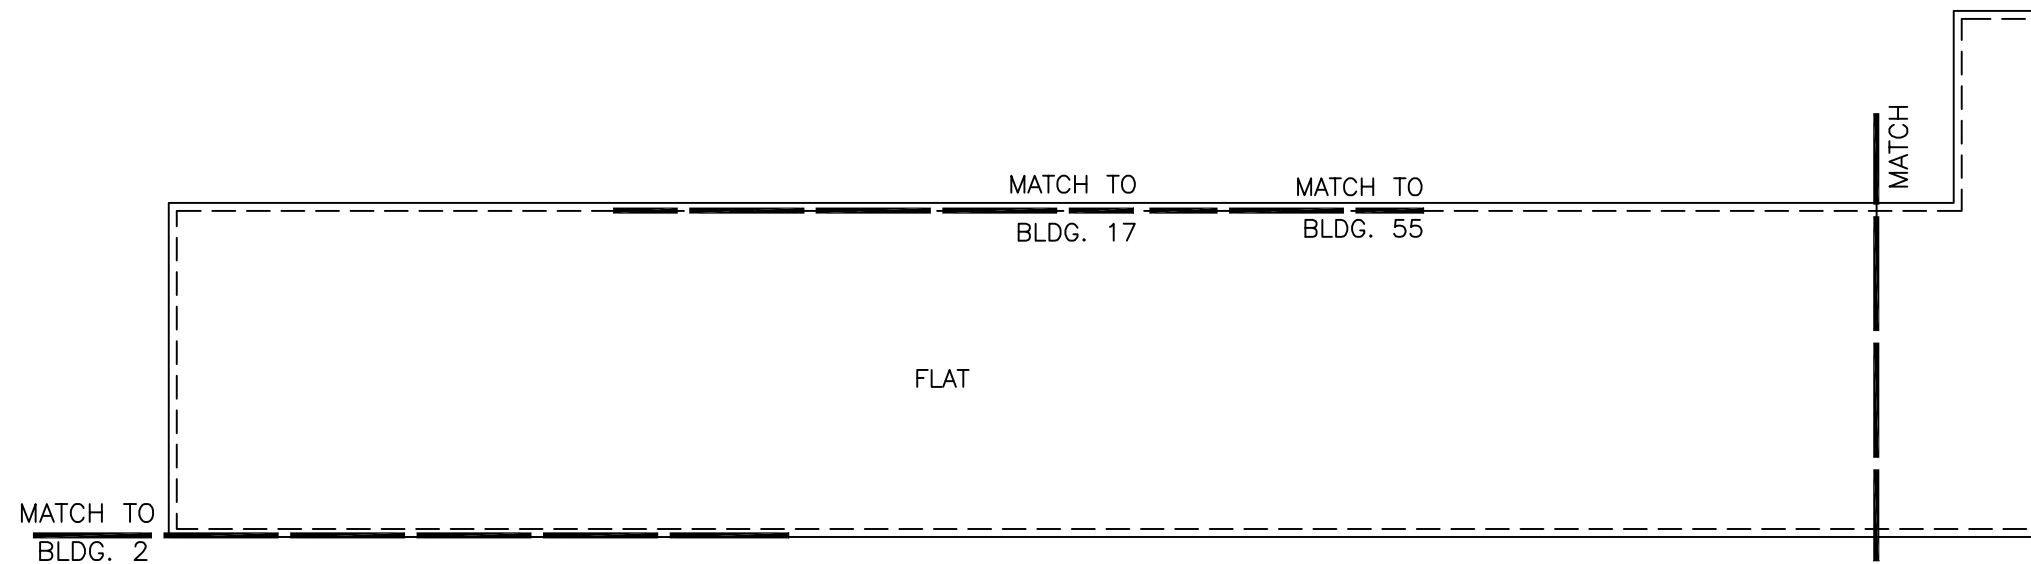


PARTIAL ROOF PLAN

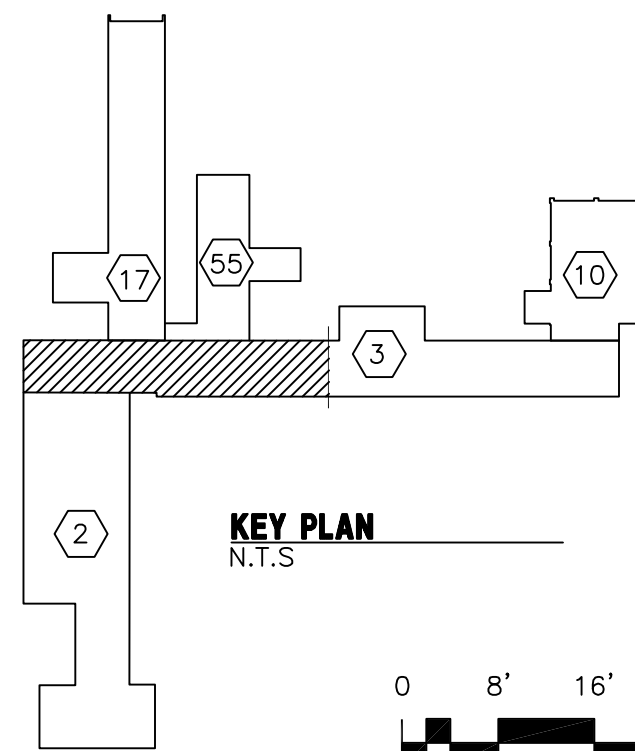


KEY PLAN
N.T.S.


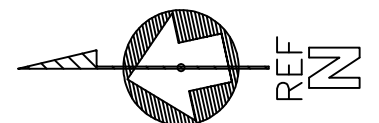


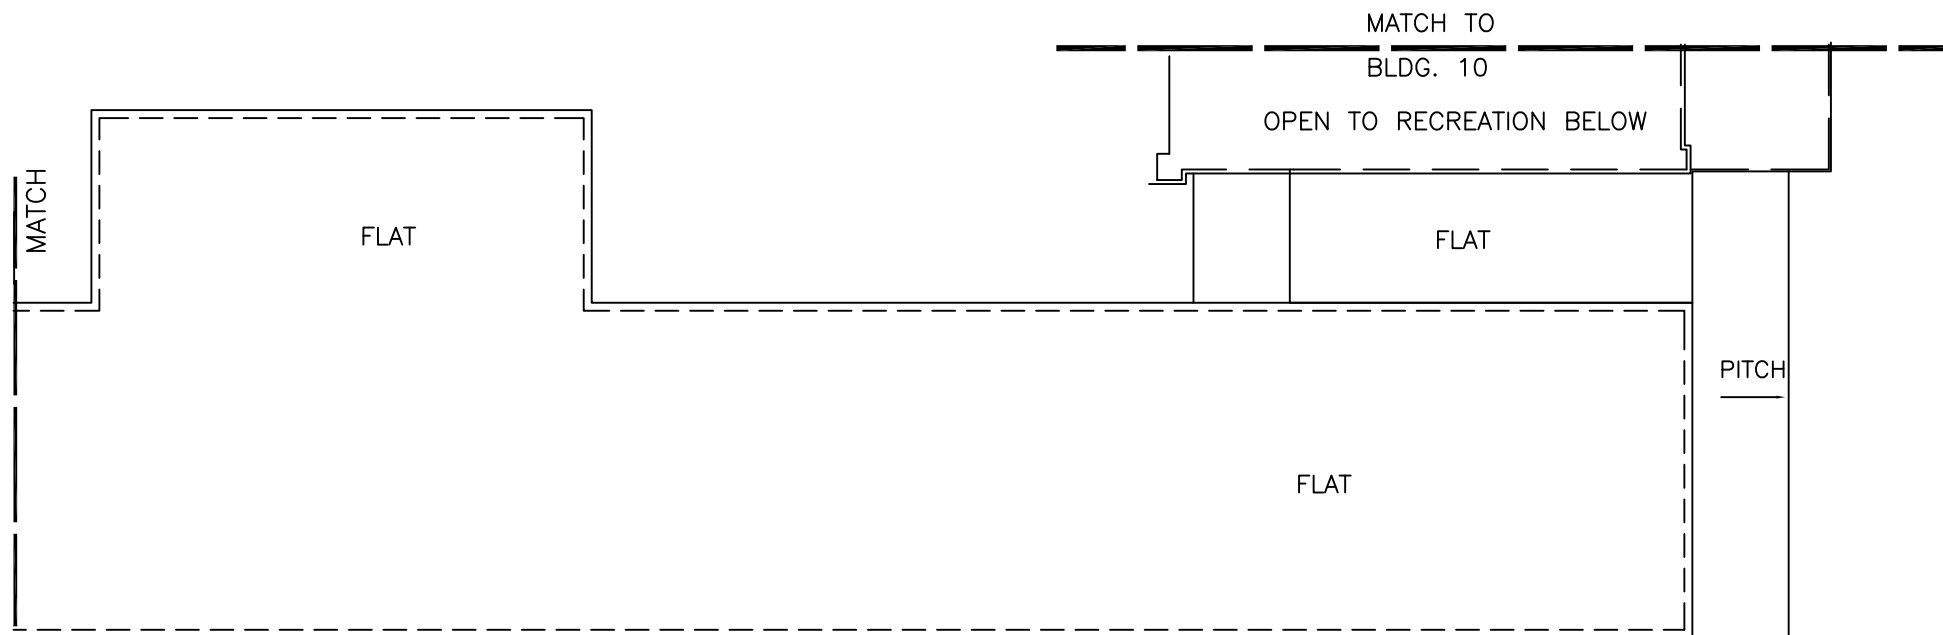

PARTIAL ROOF PLAN

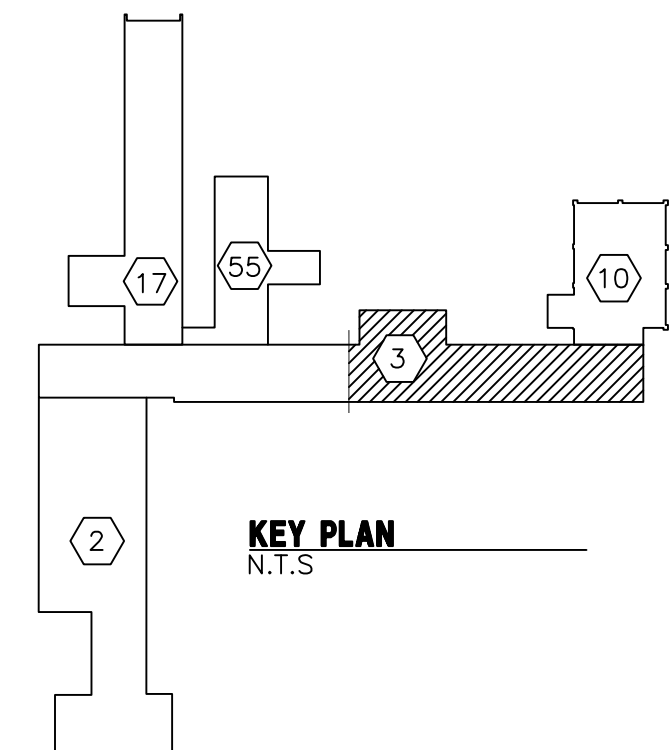

KEY PLAN
N.T.S

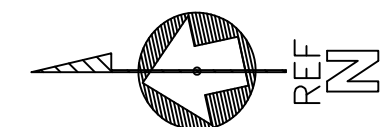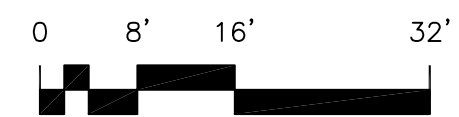

THIS PAGE INTENTIONALLY LEFT BLANK