



1 NORTH ELEVATION




2 NORTH ELEVATION




3 SOUTH ELEVATION




4 EAST ELEVATION

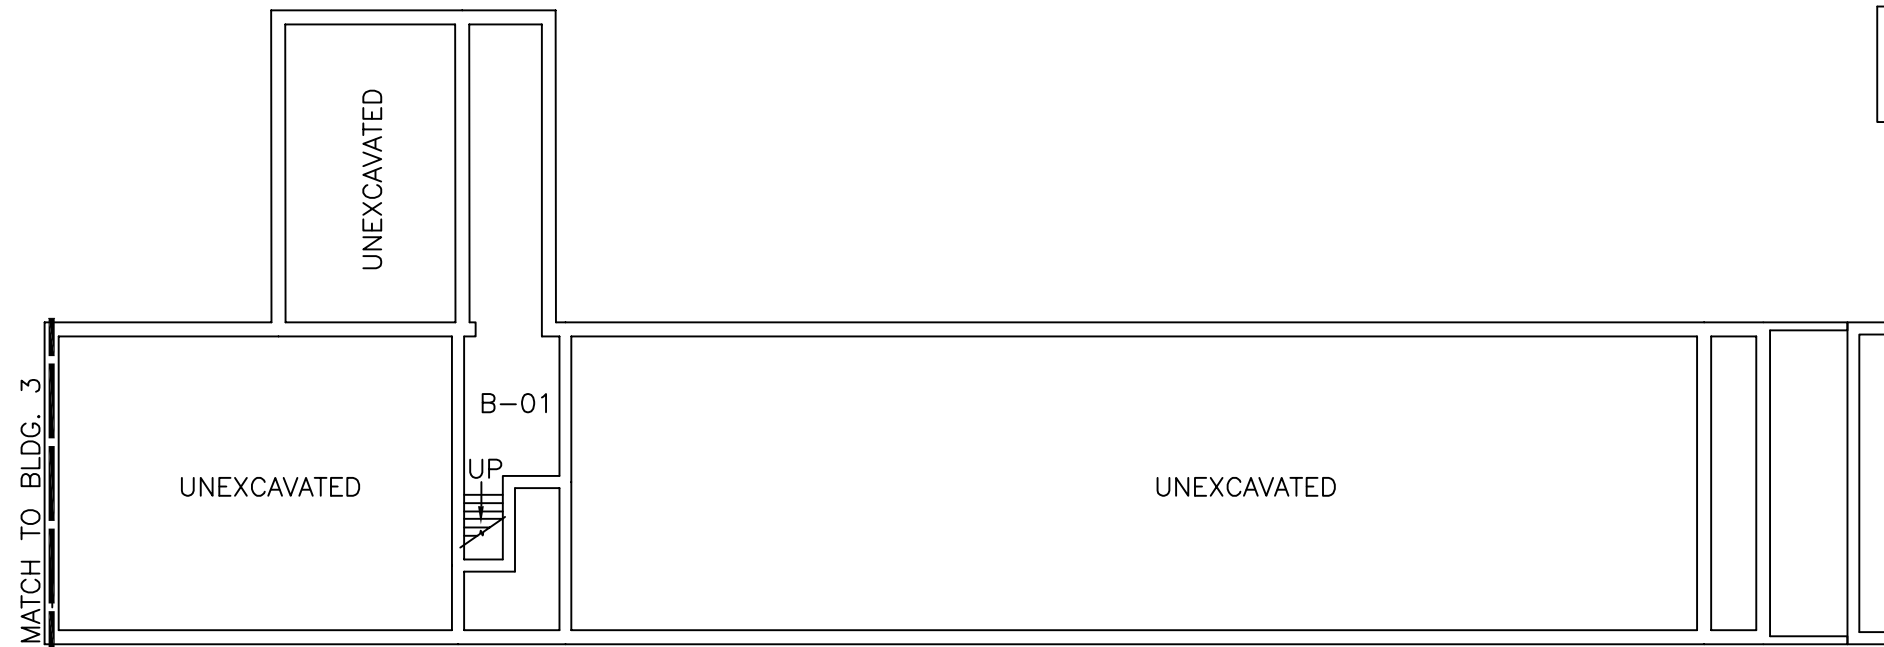

**BASEMENT PLAN**

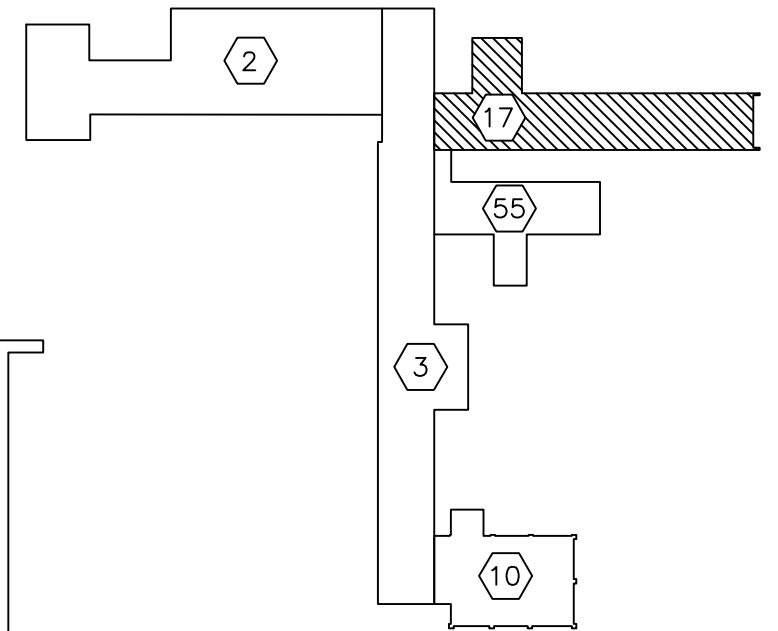

**KEY PLAN**  
N.T.S


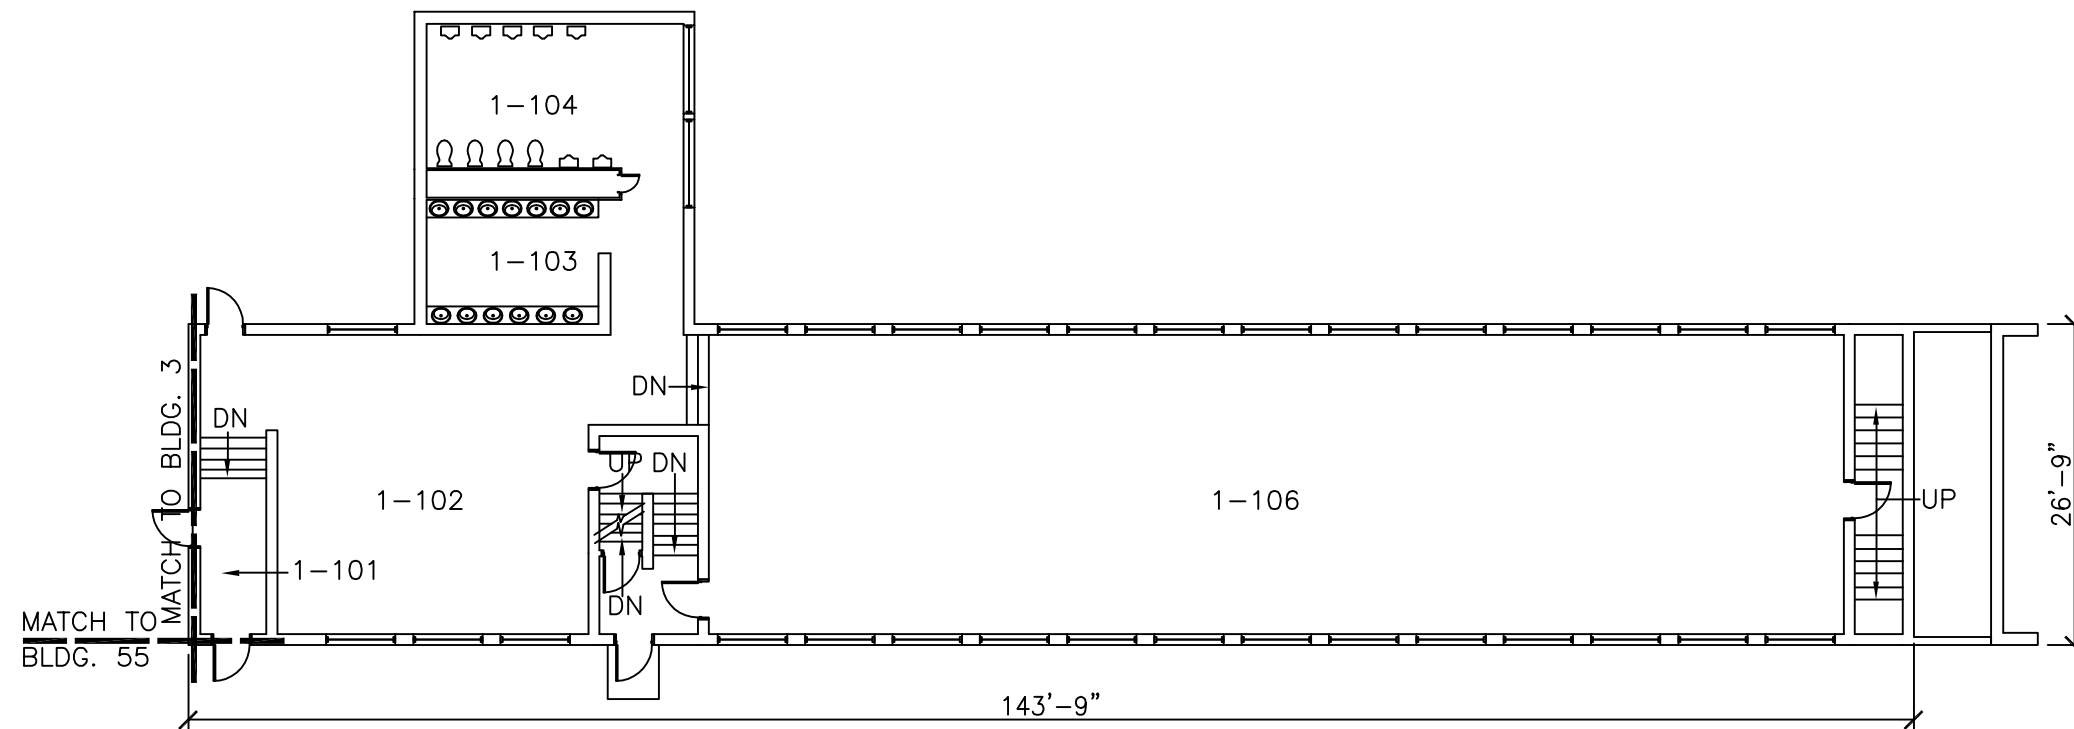



**FIRST FLOOR PLAN**

2

BASEMENT FLOOR		
RM NO.	ROOM NAME	NET SF
B-01	STORAGE	248
TOTAL NSF		248
GROSS FLOOR AREA = 248 sq ft		


FIRST FLOOR		
RM NO.	ROOM NAME	NET SF
1-101	VESTIBULE	65
1-102	DAY ROOM	783
1-103	INMATE LAV'S	224
1-104	INMATE TOILETS	257
1-106	DORMITORY "B"	2,356
TOTAL NSF		3,685
GROSS FLOOR AREA = 4,410 sq ft		
BUILDING GROSS FLOOR AREA = 8,498 sq ft		

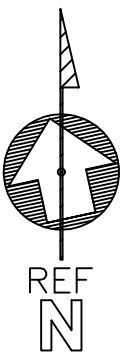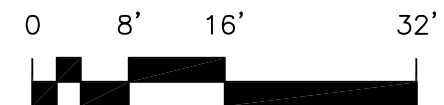

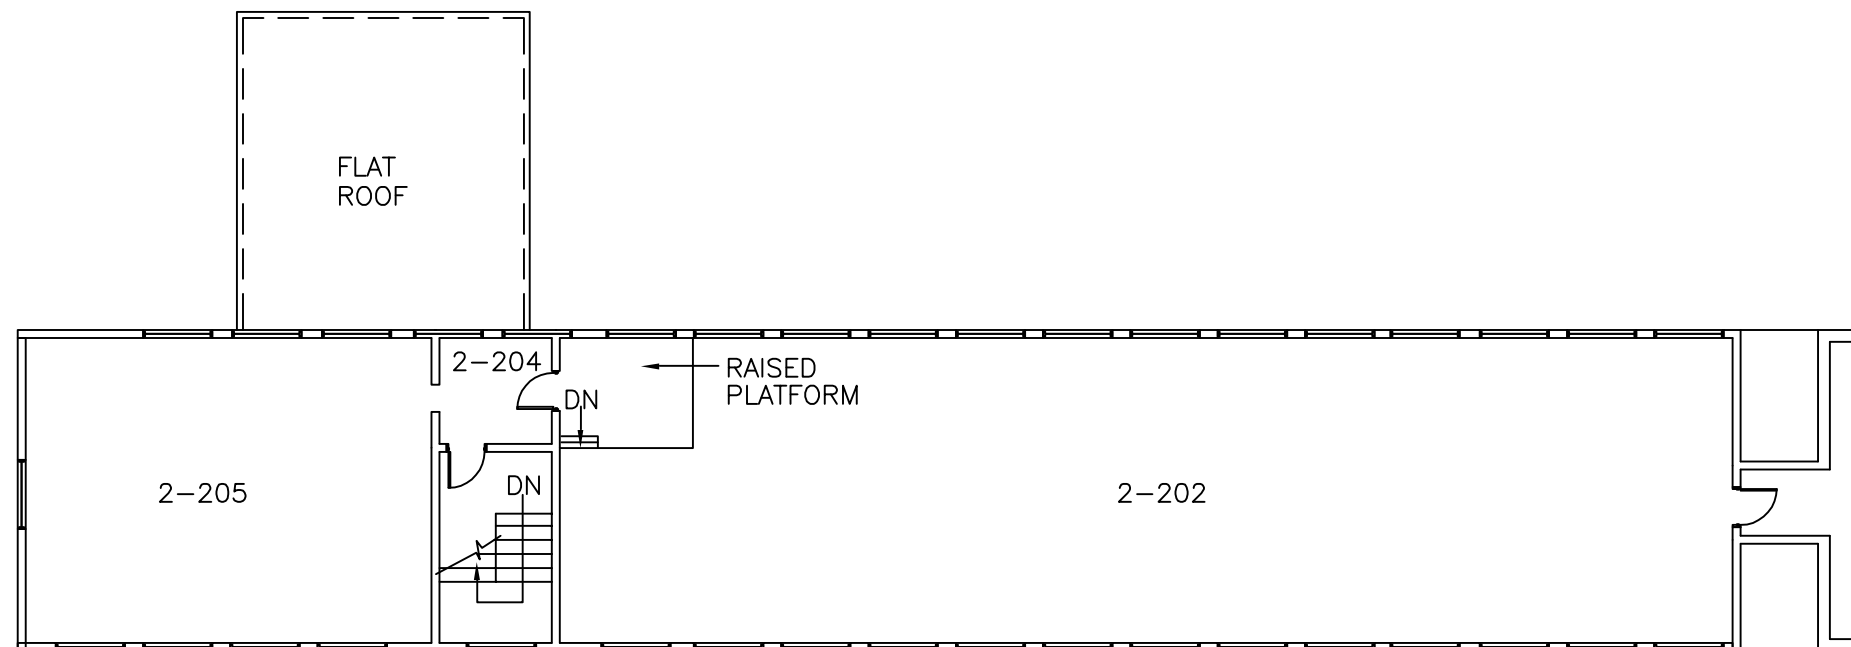


SECOND FLOOR		
RM NO.	ROOM NAME	NET SF
2-202	DORMITORY "B"	2,356
2-204	VESTIBULE	82
2-205	DAY ROOM	859
TOTAL NSF		3,297
GROSS FLOOR AREA = 3,840 sq ft		

**SECOND FLOOR PLAN**

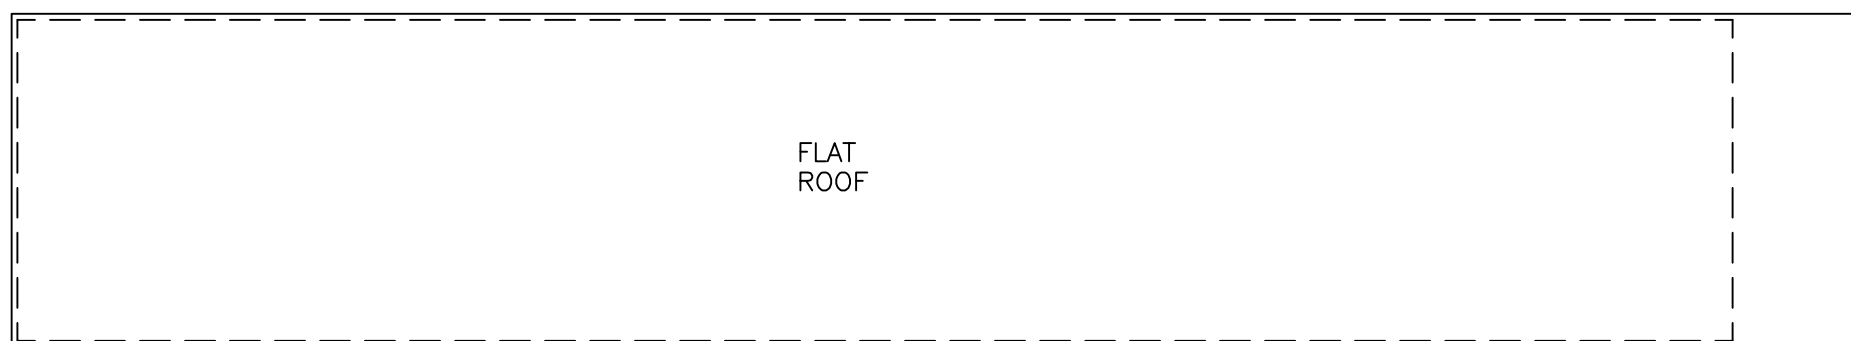

**ROOF PLAN**

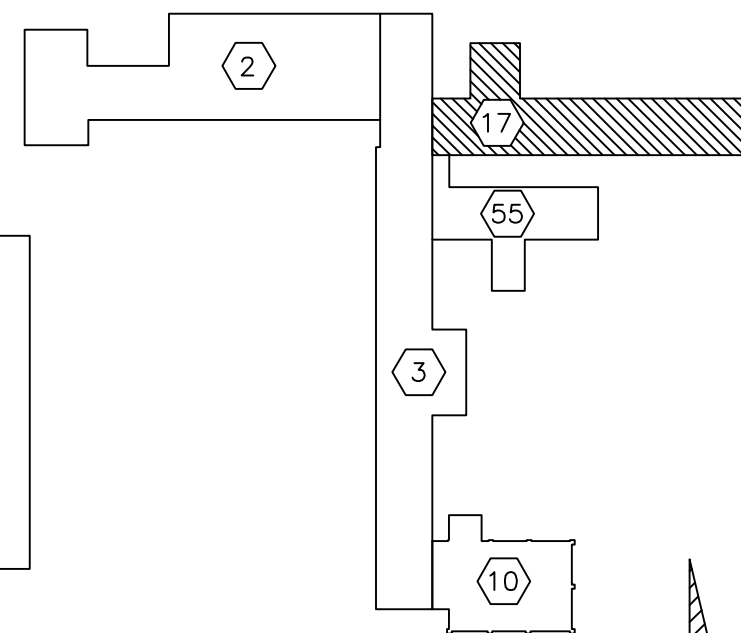

**KEY PLAN**  
N.T.S

