



1 NORTH ELEVATION




2 SOUTH ELEVATION



3 EAST ELEVATION






4 WEST ELEVATION

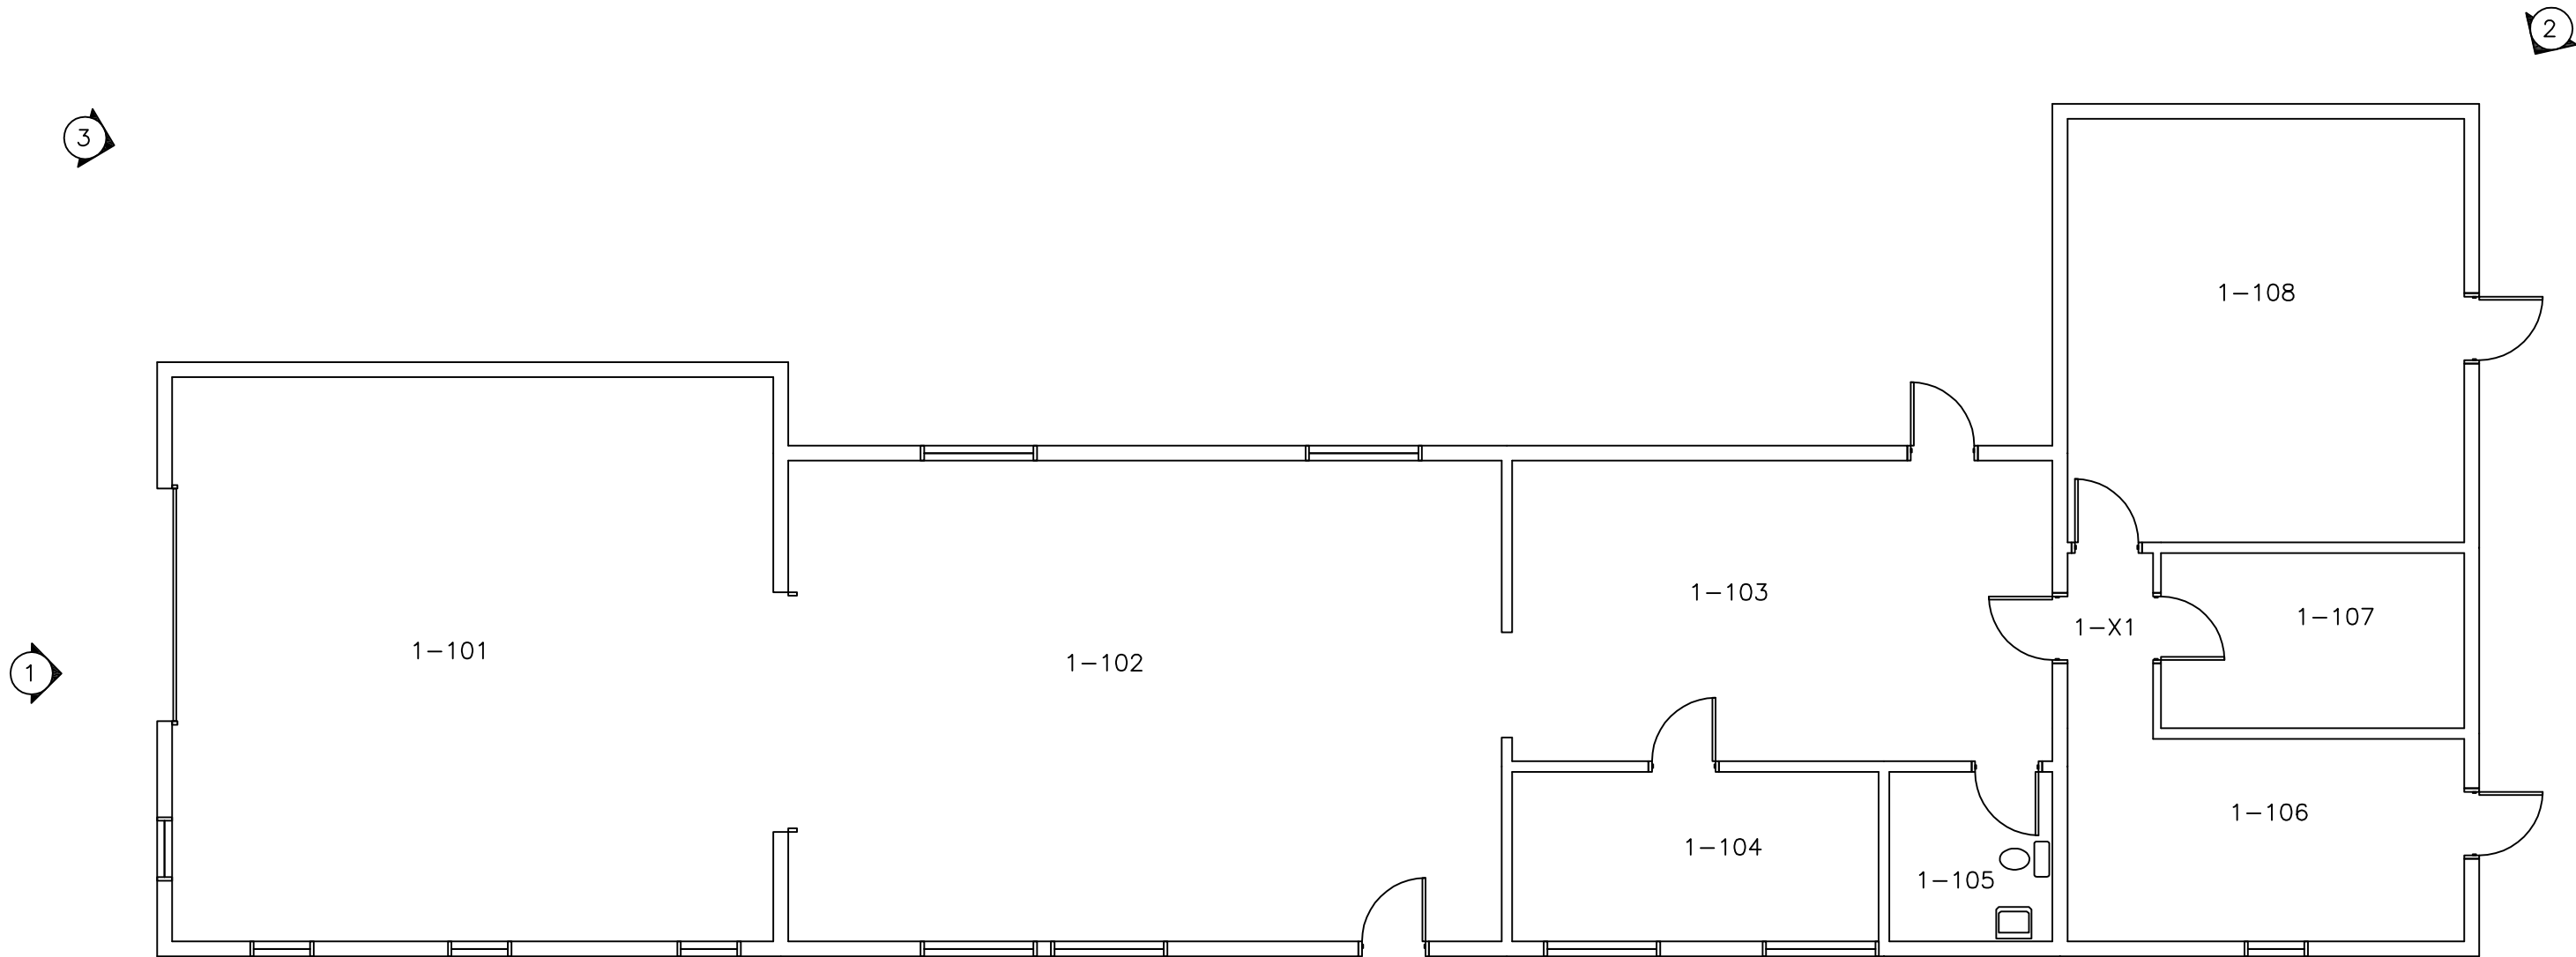

FIRST FLOOR PLAN

FIRST FLOOR		
RM NO.	ROOM NAME	NET SF
1-101	REPAIR GARAGE	753
1-102	WORKSHOP	766
1-103	PARTS STORAGE	362
1-104	OFFICE	138
1-105	TOILET ROOM	61
1-106	PLUMBING SUPPLIES	179
1-107	TOOL ROOM	125
1-108	CARPENTER SHOP	375
1-X1	CORRIDOR	33
TOTAL NSF		2,792
GROSS FLOOR AREA = 3,093 sq ft		

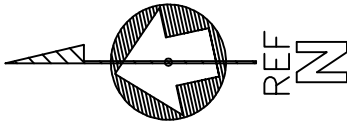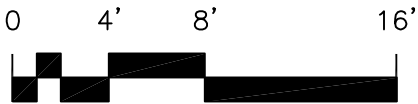

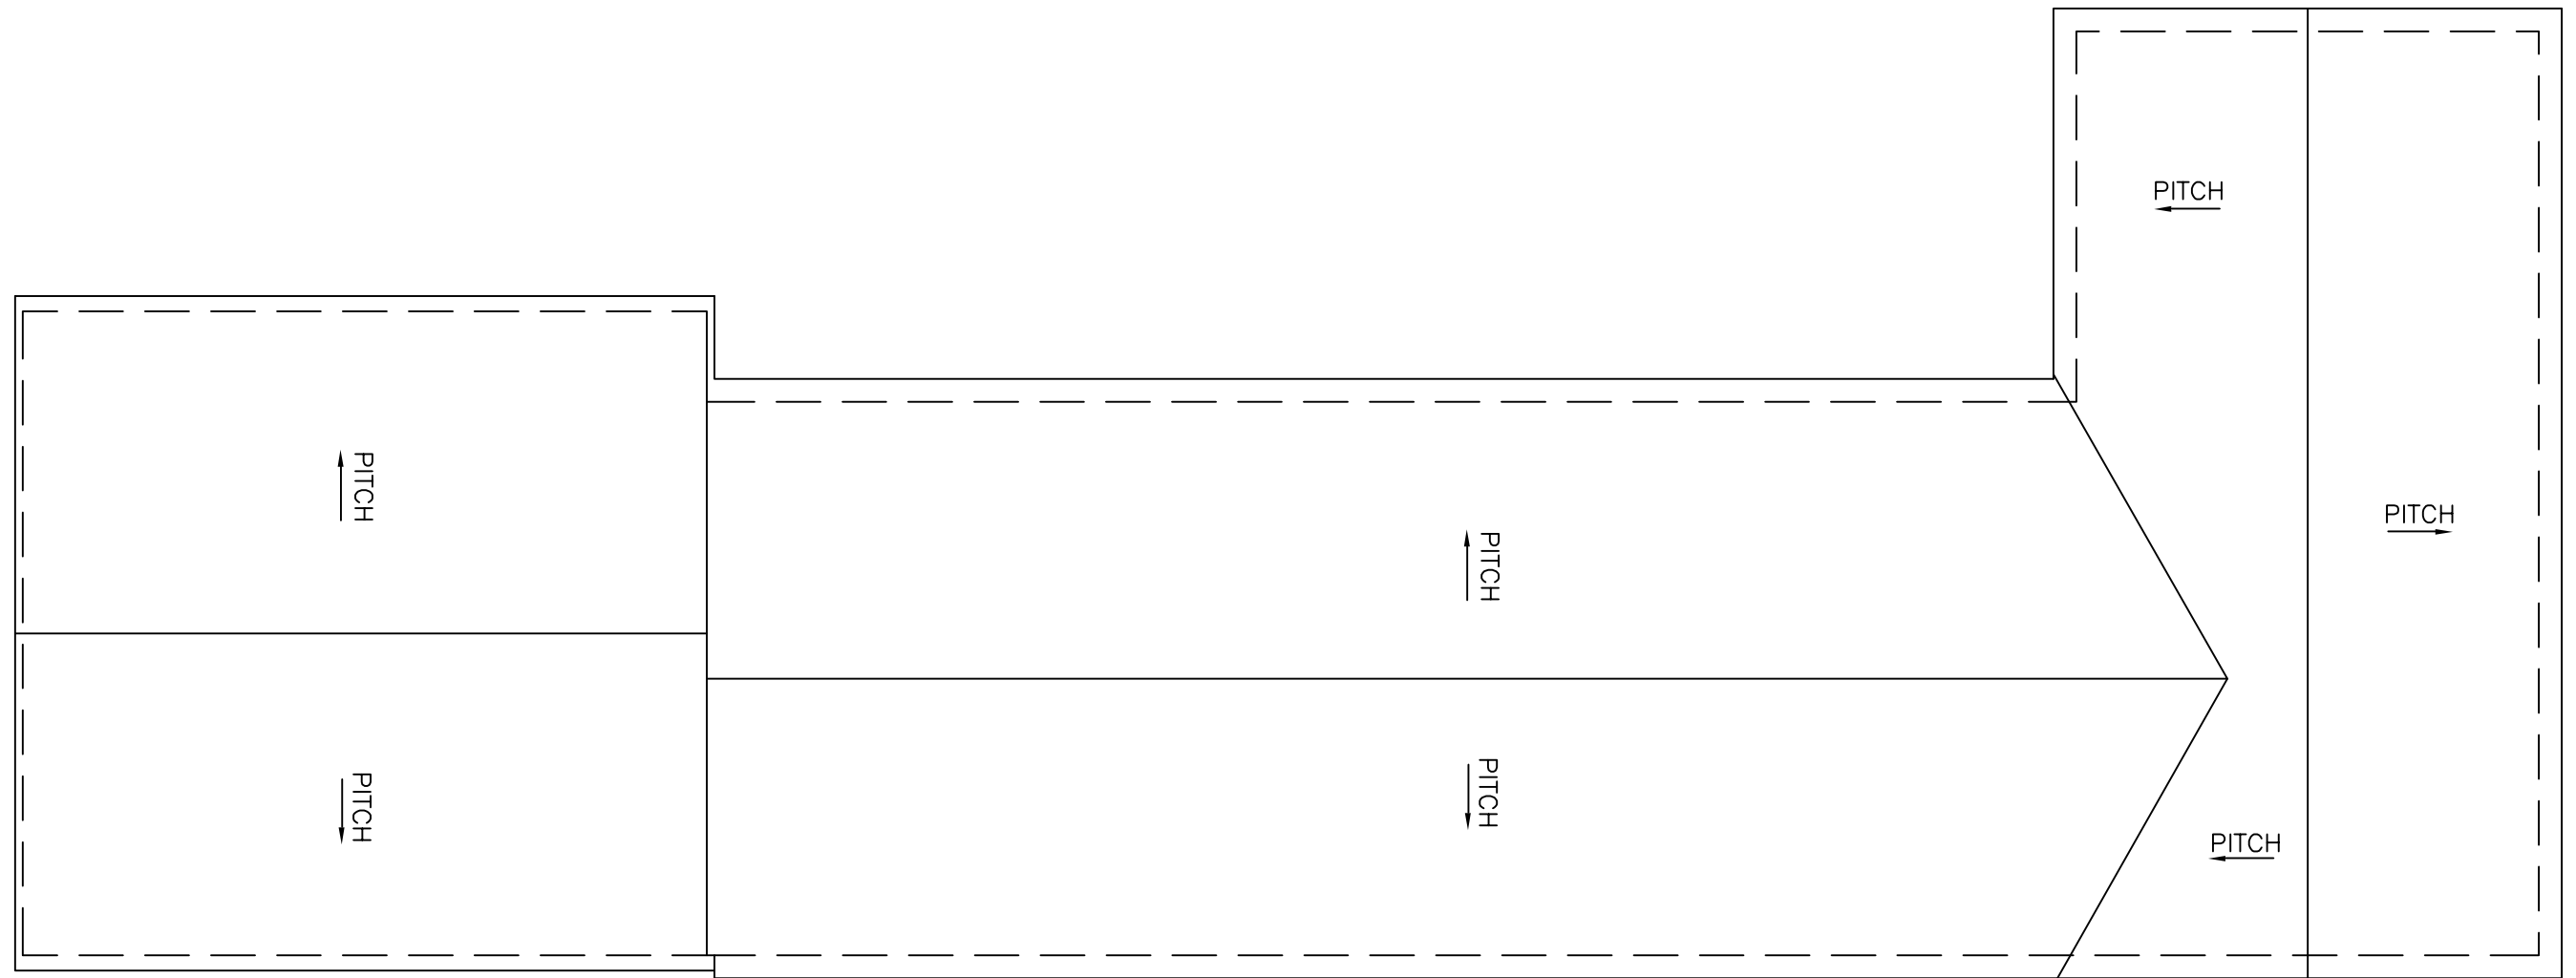

ROOF PLAN

