


Kingsboro Psychiatric Center

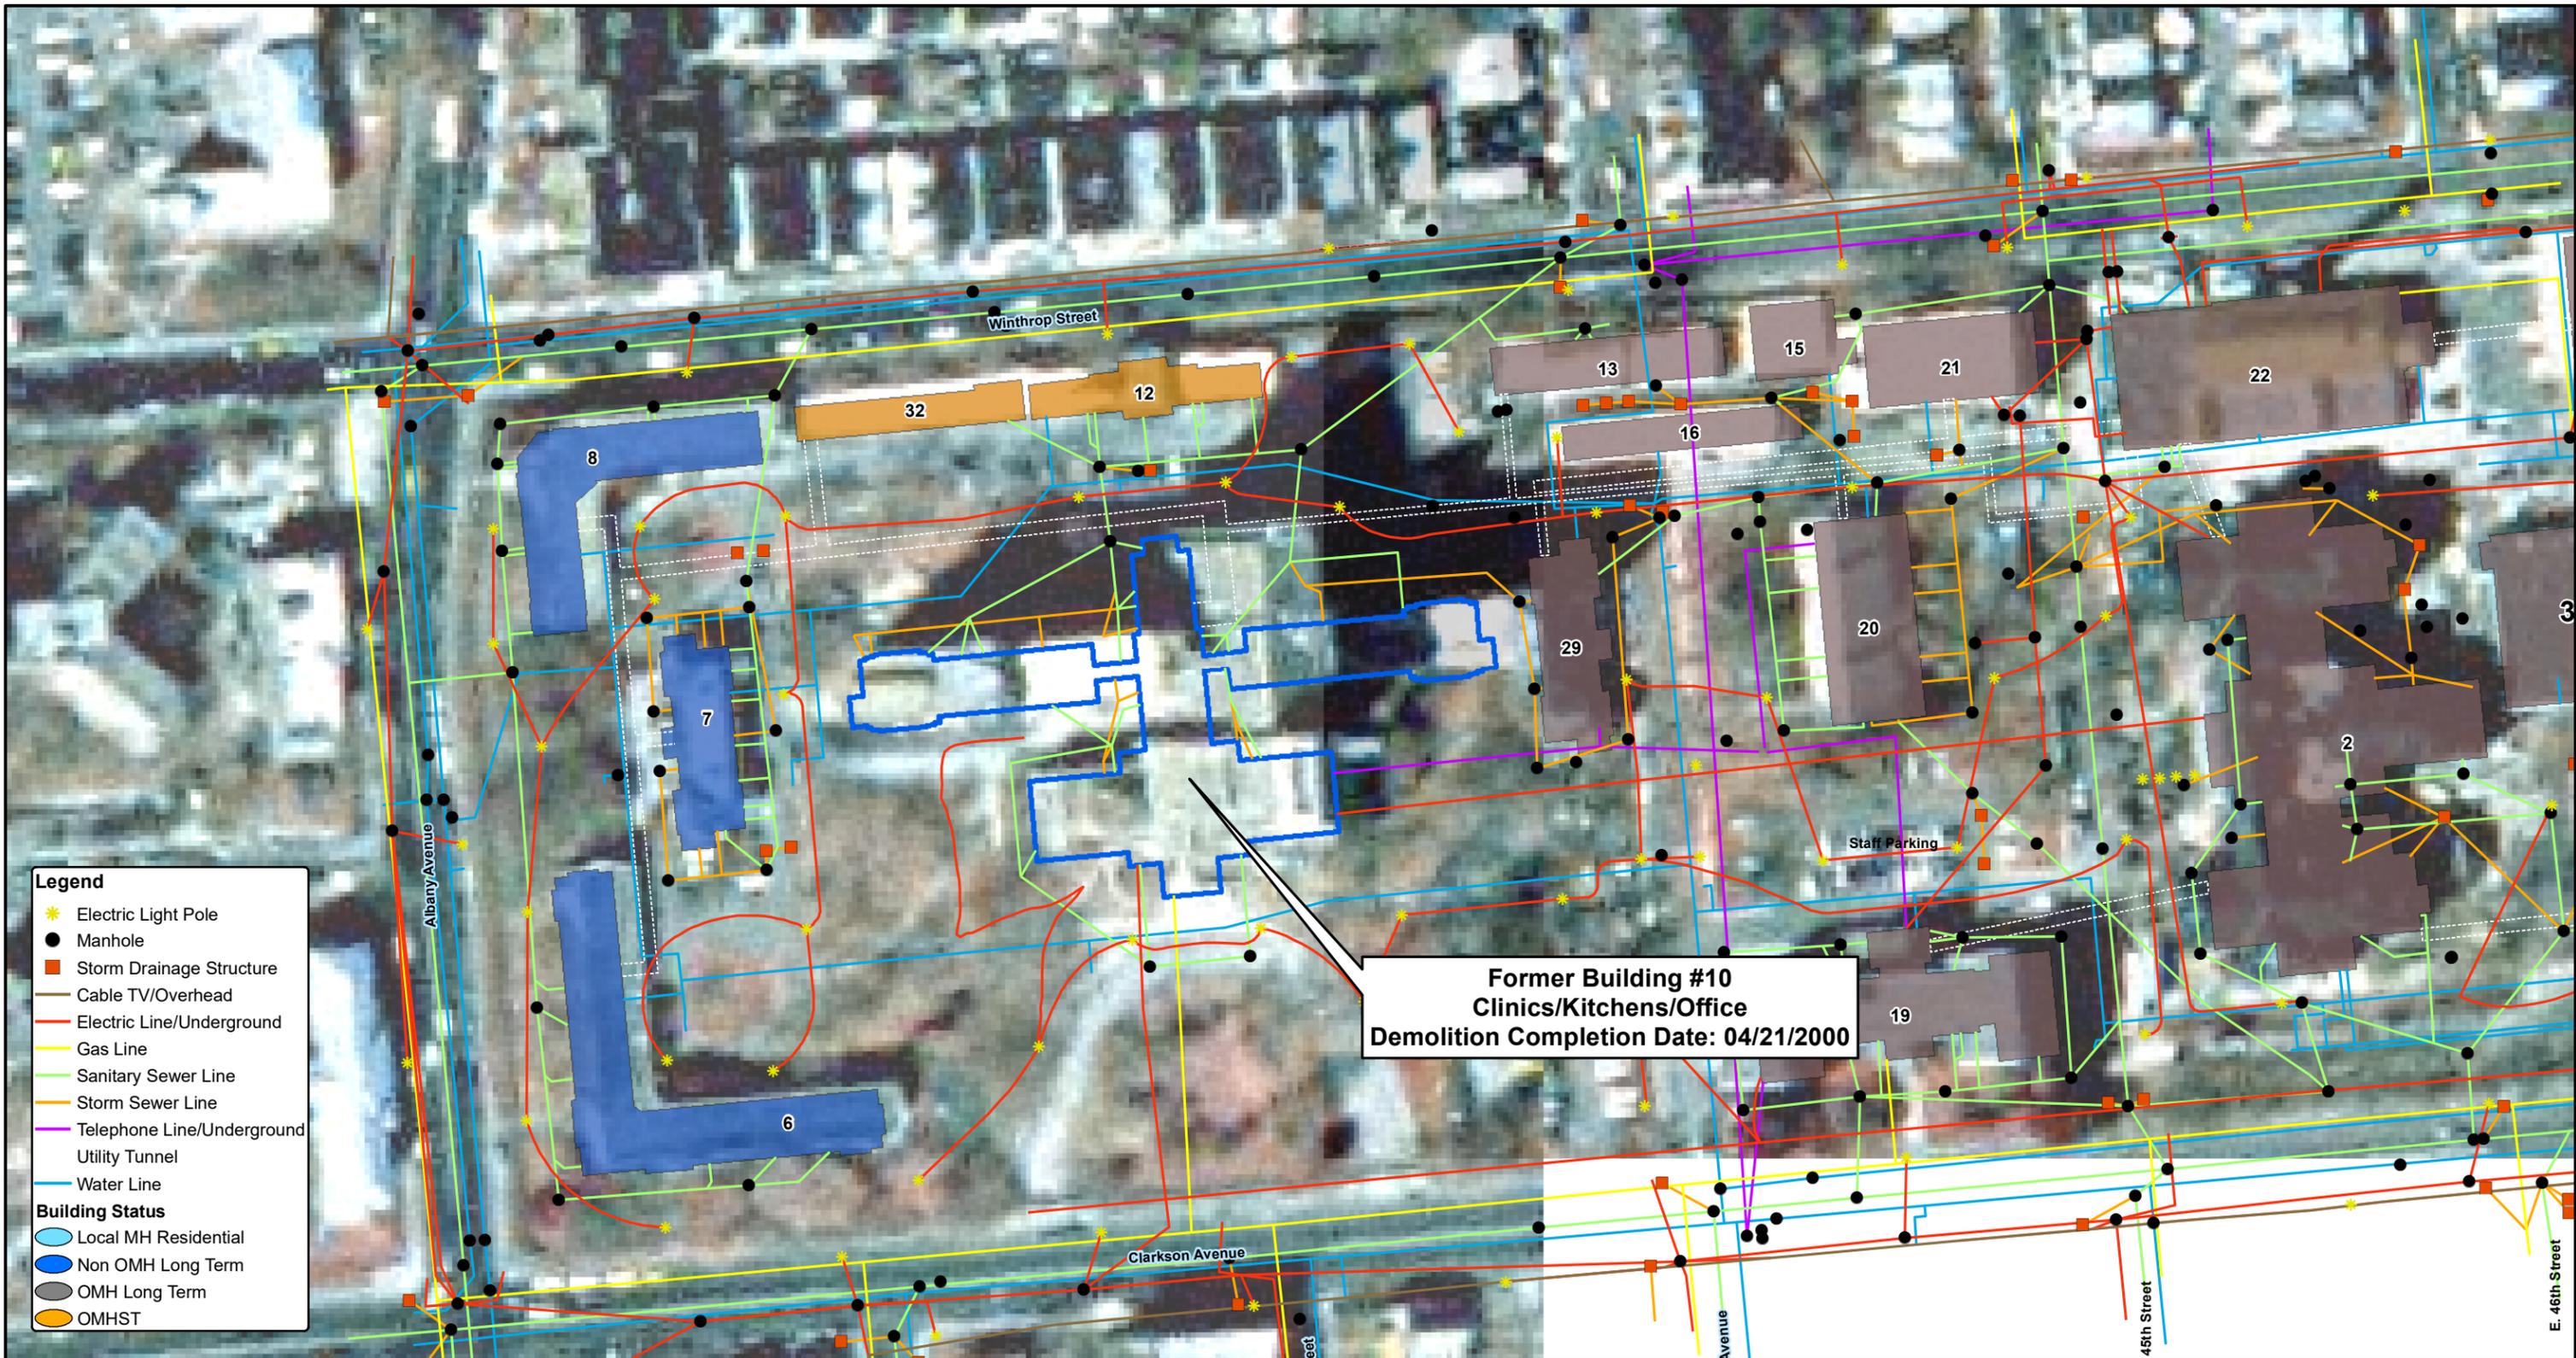

Legend

- * Electric Light Pole
- Manhole
- Storm Drainage Structure
- Cable TV/Overhead
- Electric Line/Underground
- Gas Line
- Sanitary Sewer Line
- Storm Sewer Line
- Telephone Line/Underground
- Utility Tunnel
- Water Line

Building Status

- Local MH Residential
- Non OMH Long Term
- OMH Long Term
- OMHST

**Former Building #10
Clinics/Kitchens/Office
Demolition Completion Date: 04/21/2000**

681 Clarkson Avenue

Brooklyn, New York



**Kingsboro Psychiatric Center
Campus Utility Distribution
(Imagery 1994)**