



1 **NORTH ELEVATION**



2 **SOUTH ELEVATION**




3 **EAST ELEVATION**




4 **WEST ELEVATION**



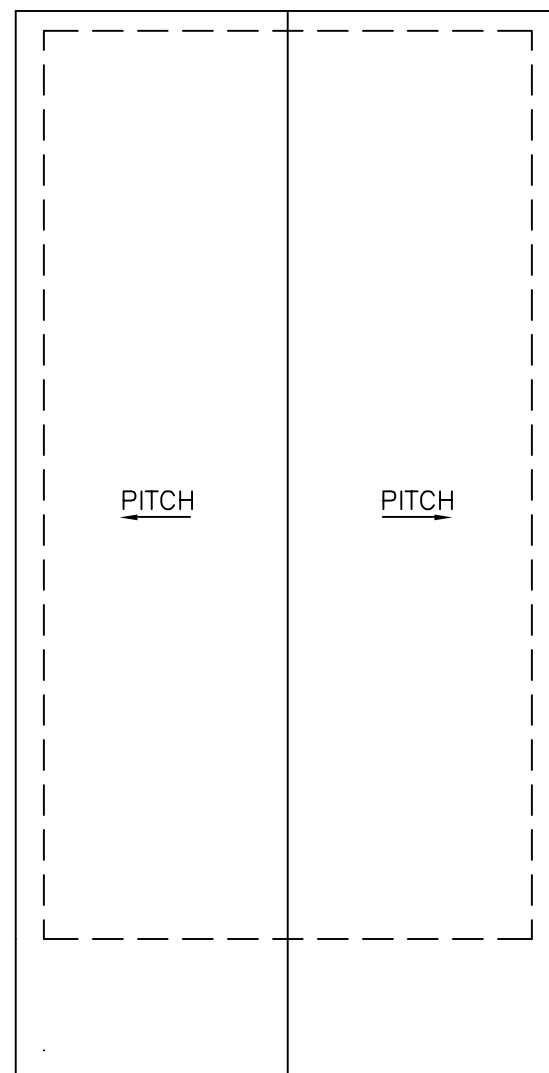

**ROOF PLAN**

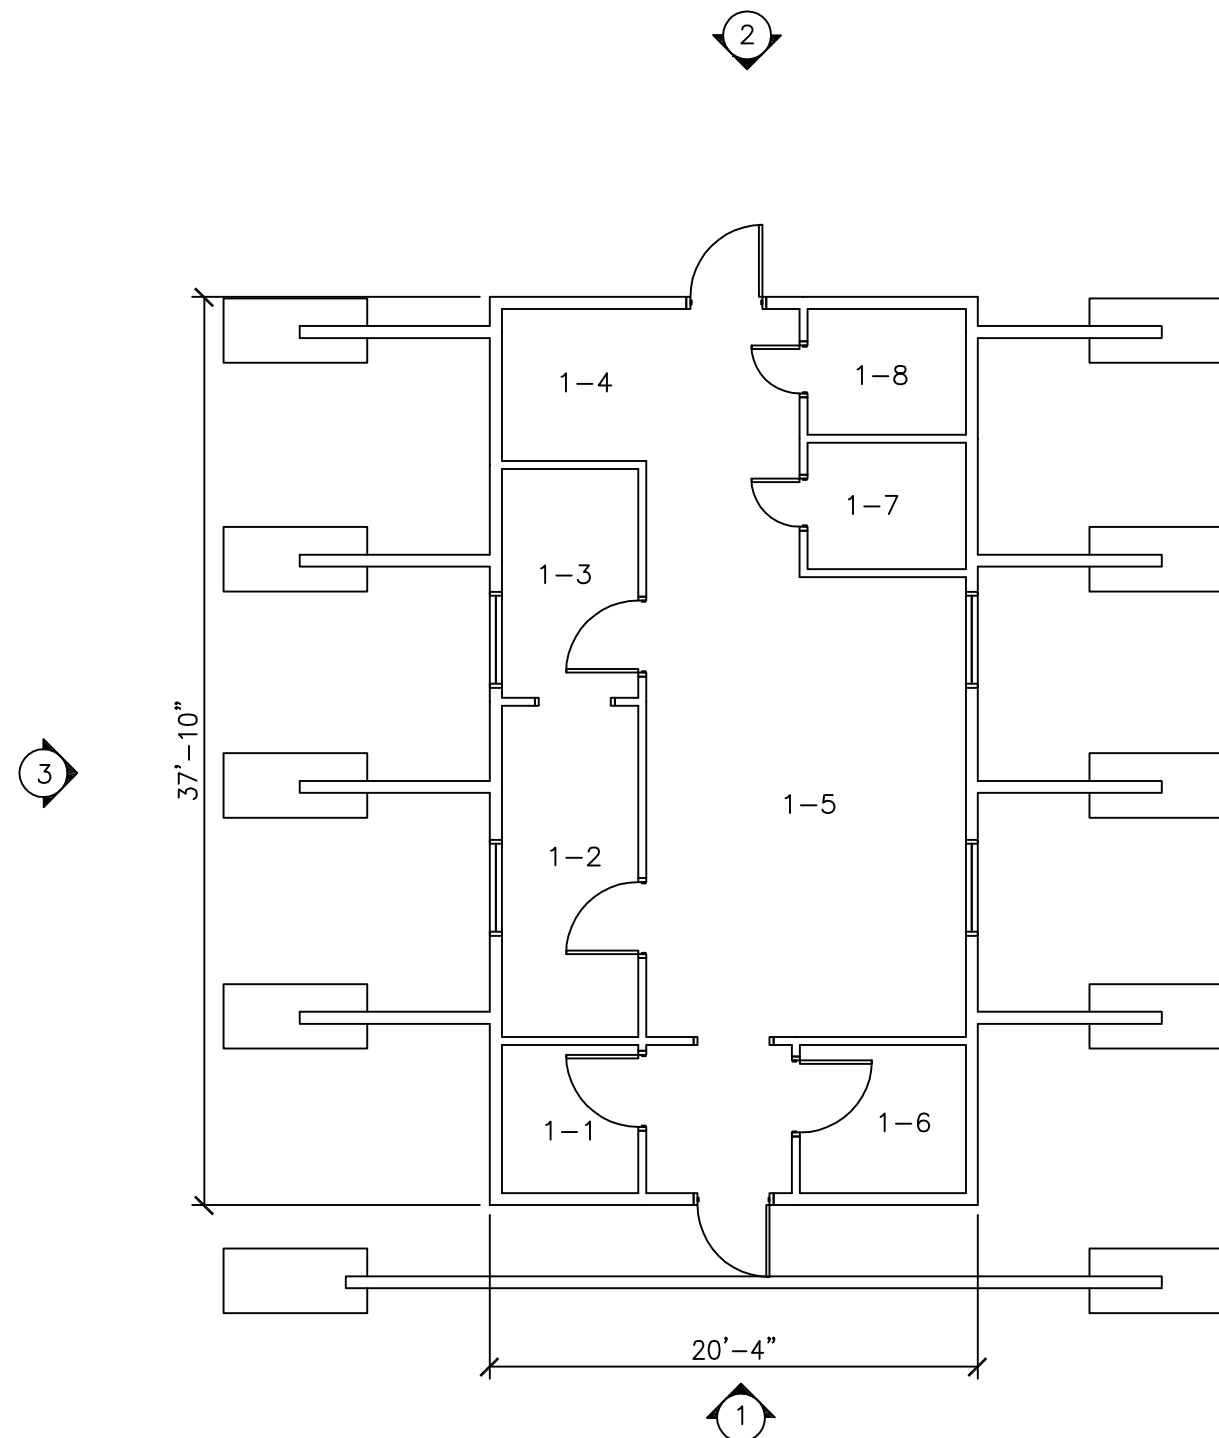

**FIRST FLOOR PLAN**

FIRST FLOOR		
RM NO.	ROOM NAME	NET SF
1-1	COPY ROOM	35
1-2	DR'S OFFICE	78
1-3	DR'S OFFICE	54
1-4	STORAGE	38
1-5	CLINIC AREA	326
1-6	SUPPLY ROOM	42
1-7	STAFF TOILET	34
1-8	INMATE TOILET	34
TOTAL NSF		641
GROSS FLOOR AREA = 769 sq ft		

