



① **EAST ELEVATION**




② **WEST ELEVATION**



③ **WEST ELEVATION**





④ **WEST ELEVATION**

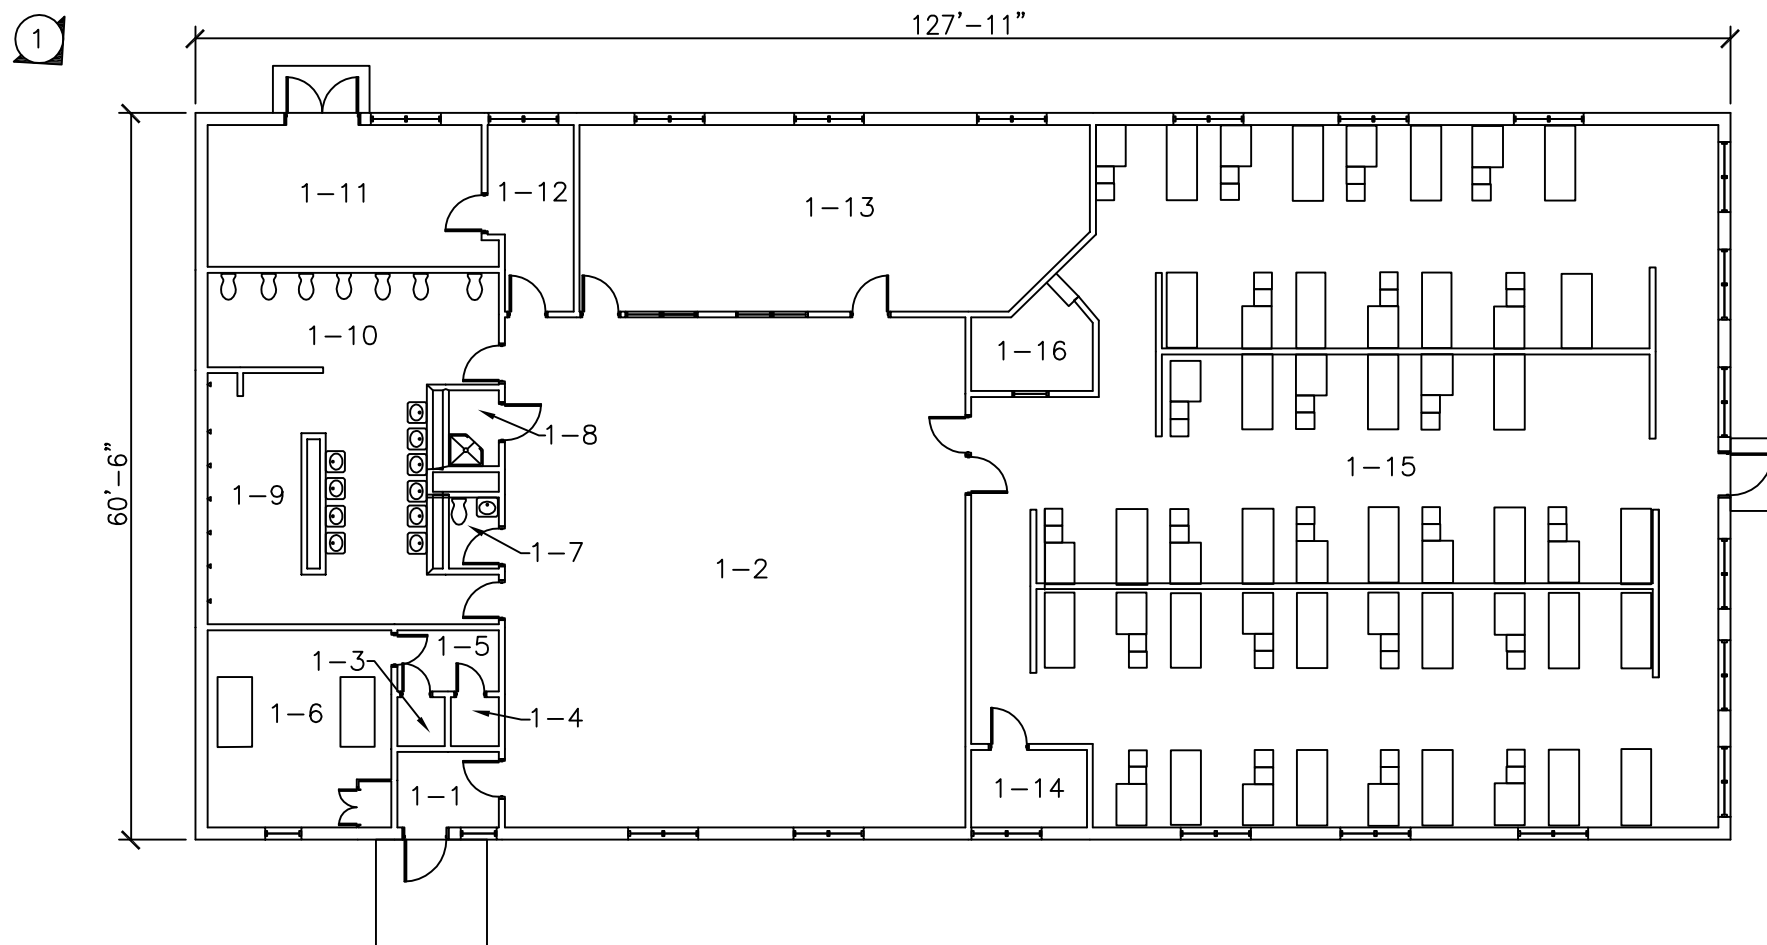

FIRST FLOOR PLAN

FIRST FLOOR		
RM NO.	ROOM NAME	NET SF
1-1	VESTIBULE	53
1-2	DAYROOM	1,630
1-3	PHONE ROOM	16
1-4	PHONE ROOM	16
1-5	ALCOVE	43
1-6	LAUNDRY	251
1-7	GUARD TOILET	24
1-8	JANITOR CLOSET	26
1-9	SHOWER	420
1-10	INMATE TOILET	190
1-11	MECHANICAL ROOM	273
1-12	ELECTRICAL	102
1-13	IRONING ROOM	638
1-14	SECURE STORAGE	62
1-15	INMATE DORMITORY	3,348
1-16	GUARD STATION	70
TOTAL NSF		7,162
GROSS FLOOR AREA = 7,804 sq ft		

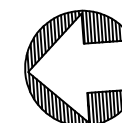

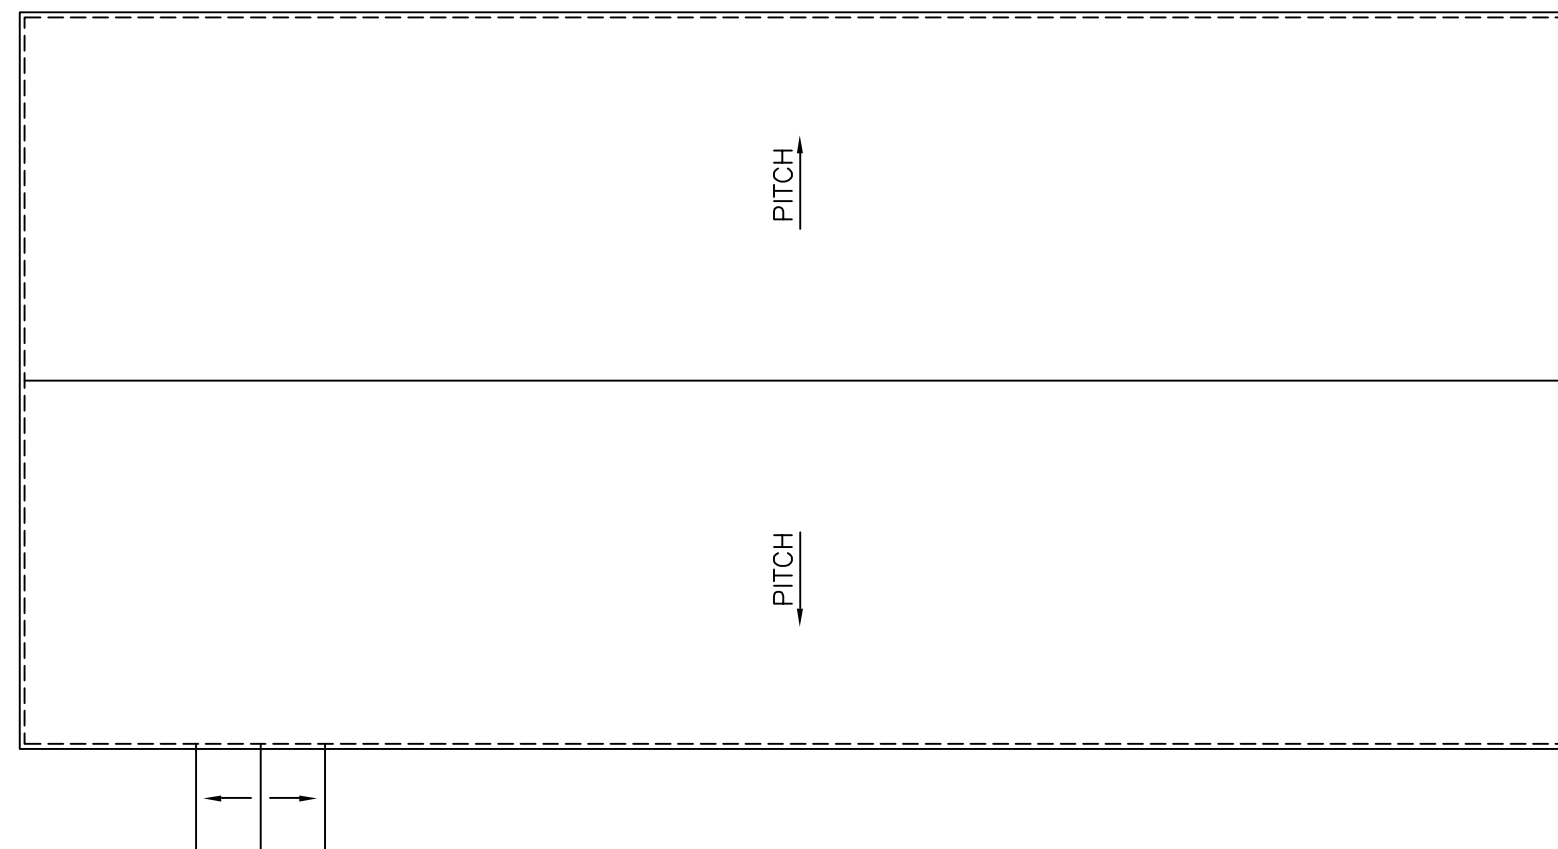

ROOF PLAN

