



1 **NORTH ELEVATION**




2 **SOUTH ELEVATION**




3 **EAST ELEVATION**




4 **WEST ELEVATION**

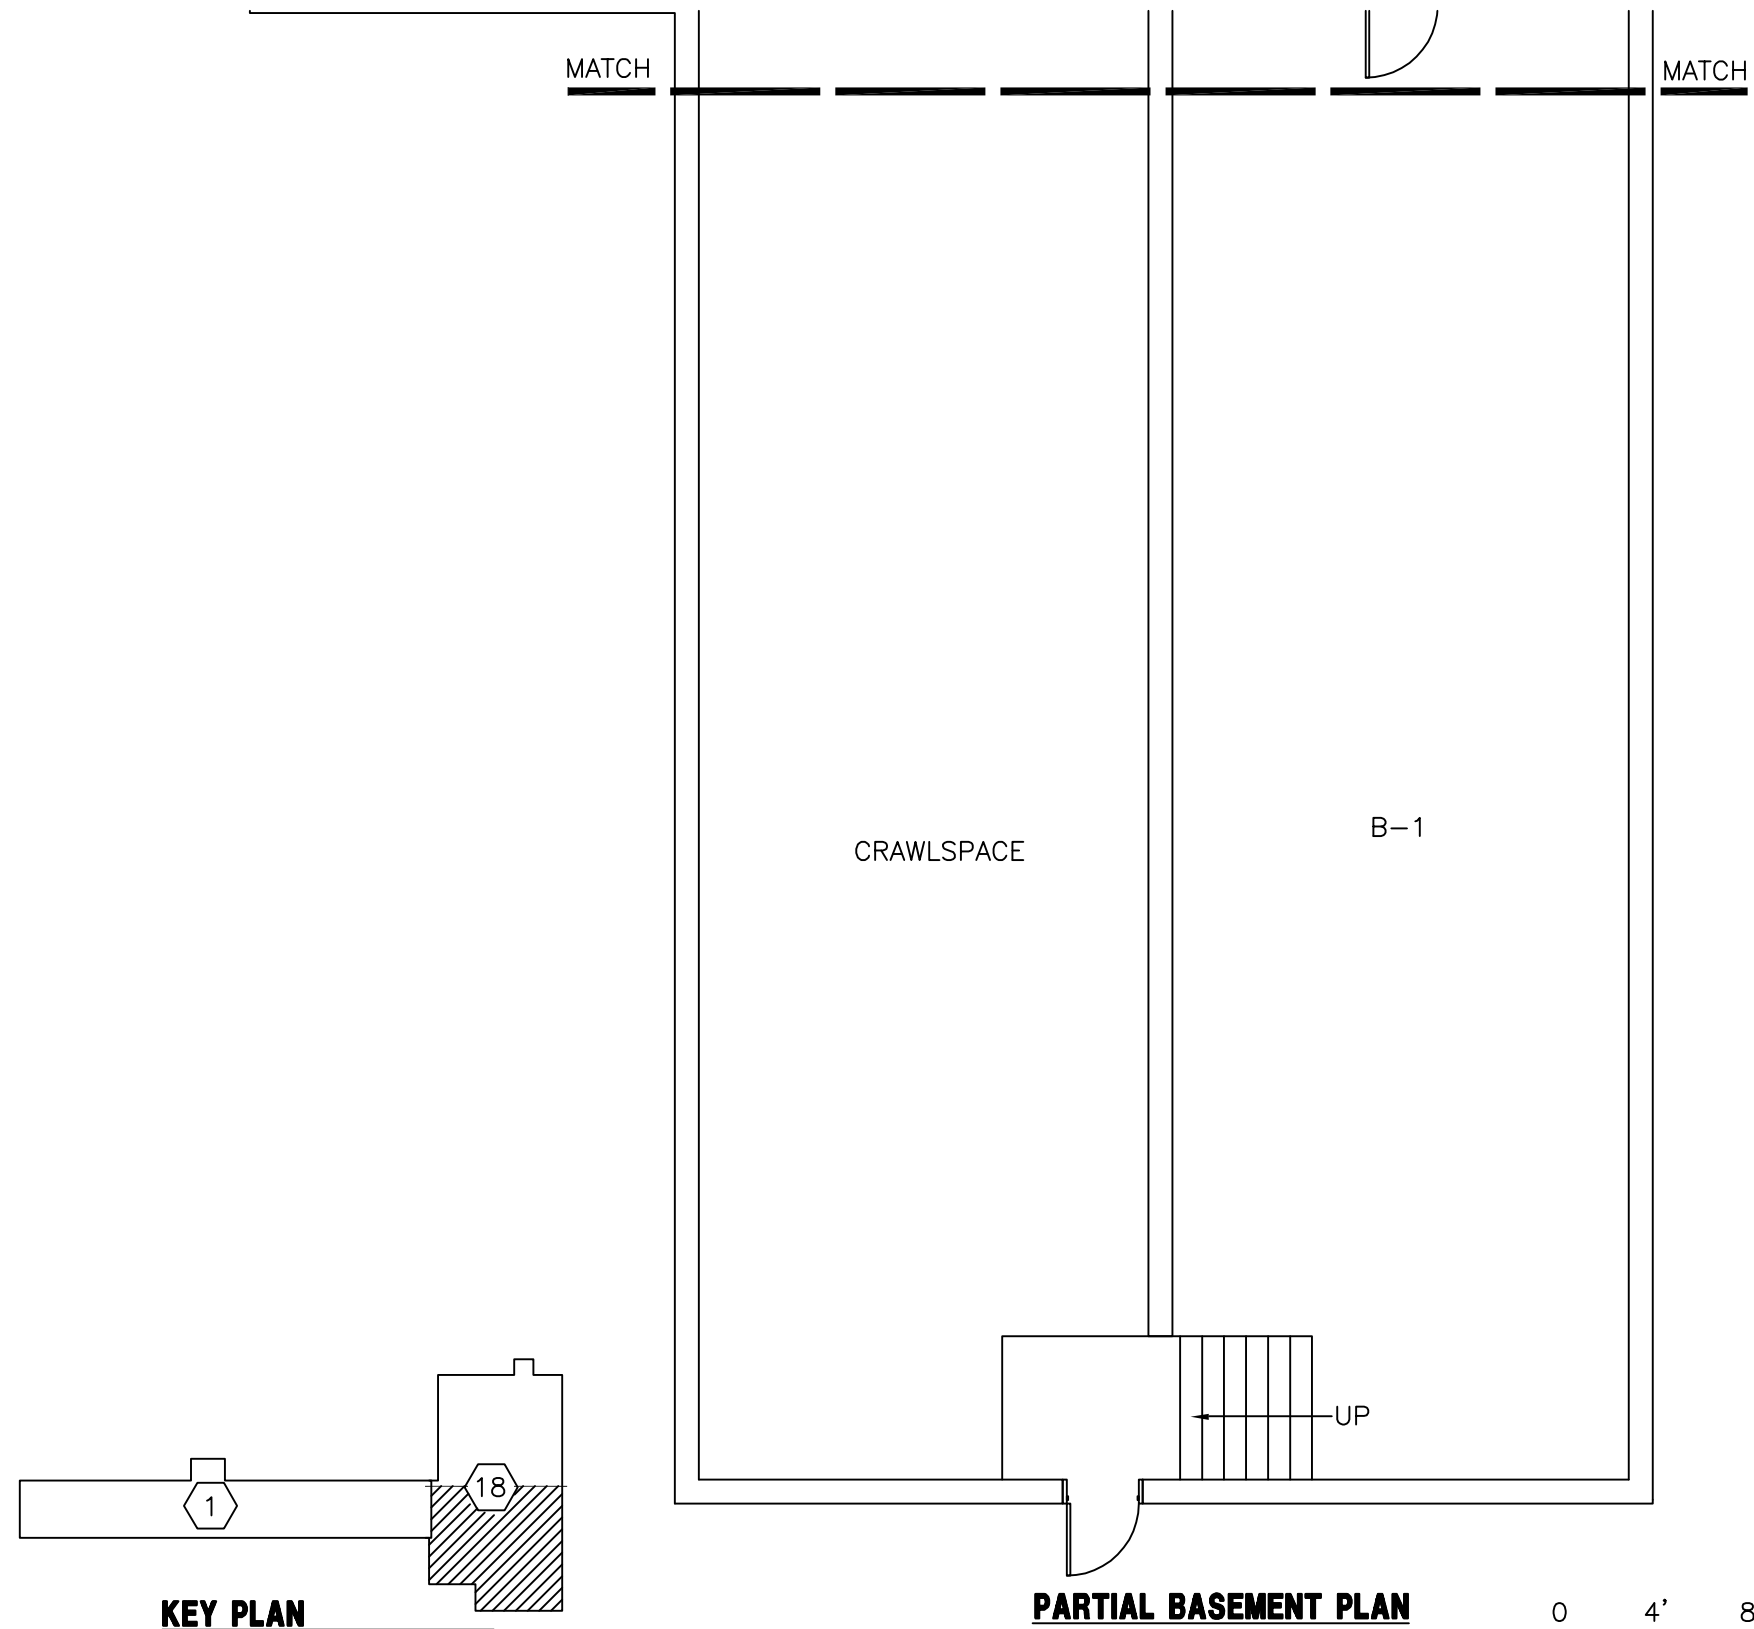

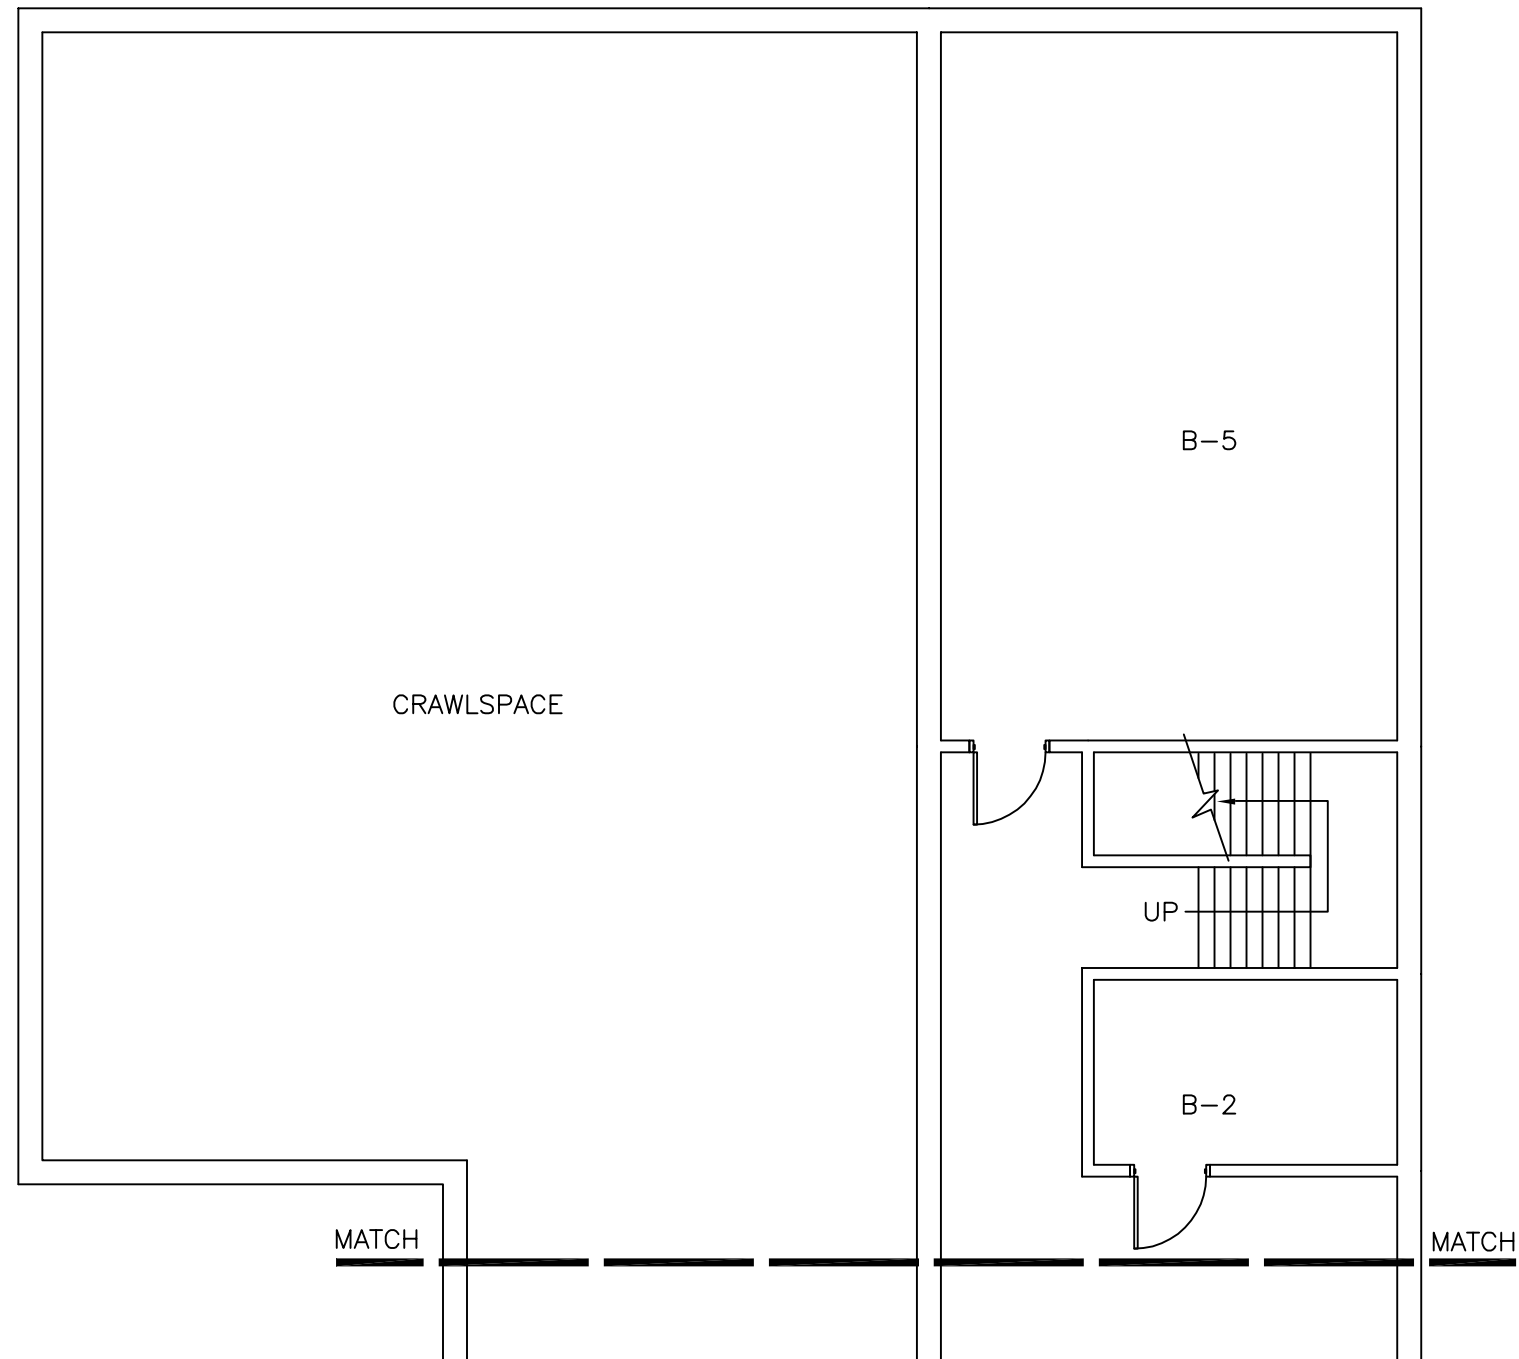


PARTIAL BASEMENT PLAN

BASEMENT FLOOR		
RM NO.	ROOM NAME	NET SF
B-1	STORAGE	1,275
B-2	TELEPHONE ROOM	97
B-5	RECORDS STORAGE	560
TOTAL NSF		1,932
GROSS FLOOR AREA = 2,335 sq ft		

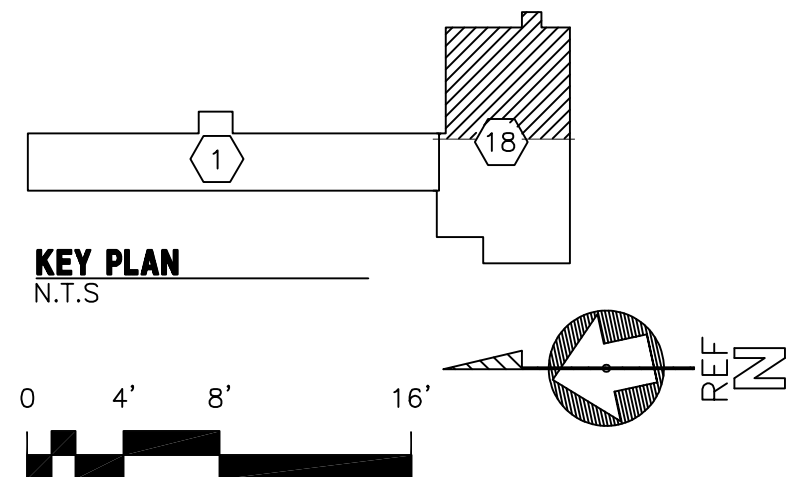


KEY PLAN
N.T.S




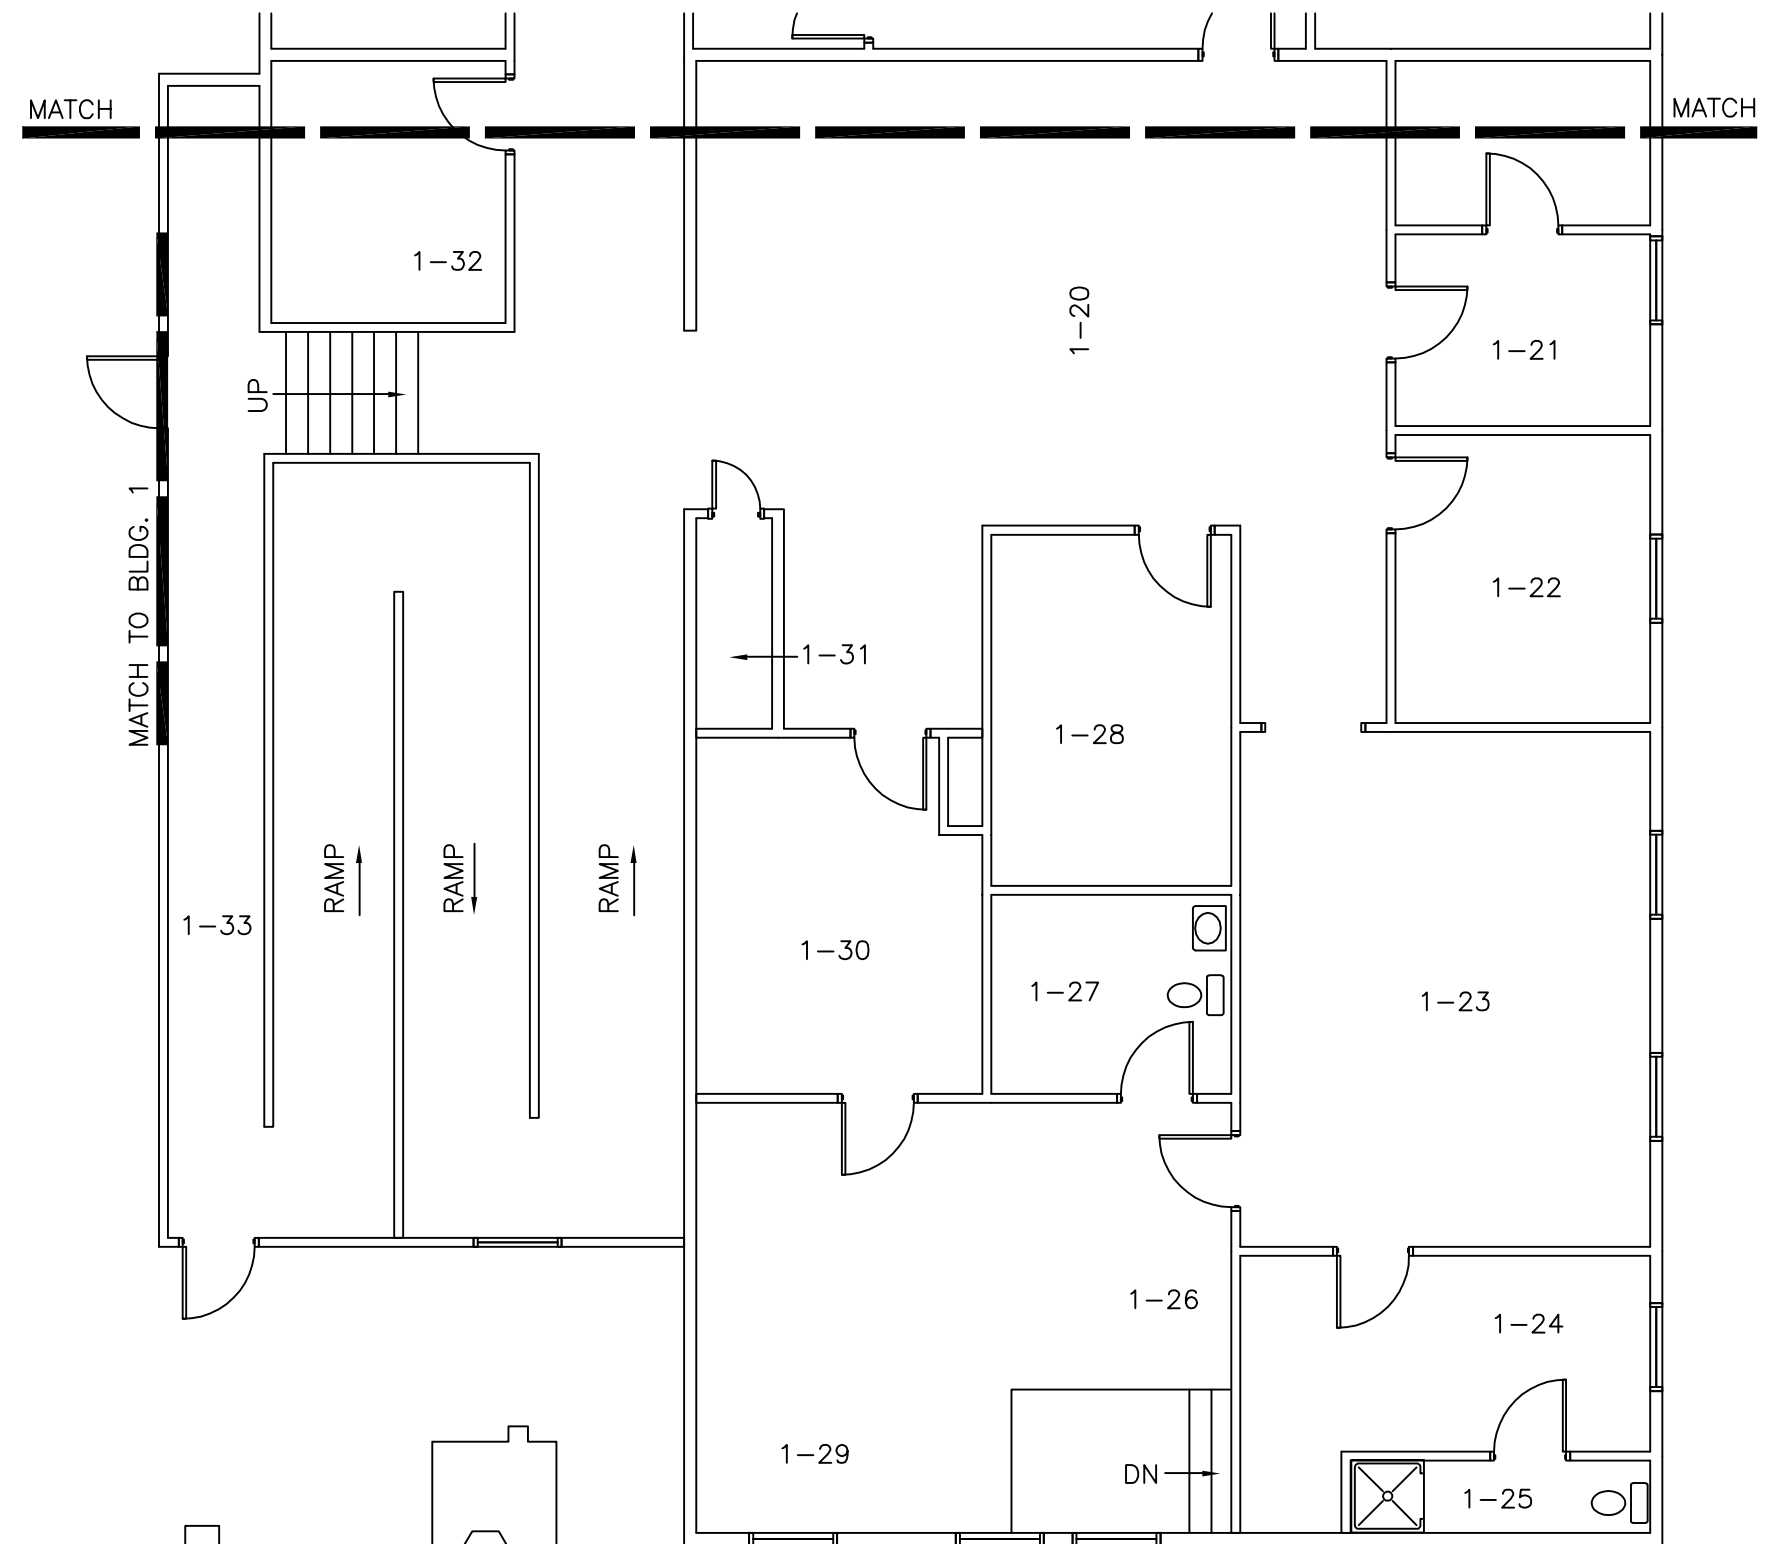

PARTIAL FIRST FLOOR PLAN

KEY PLAN
N.T.S.



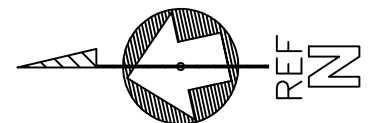


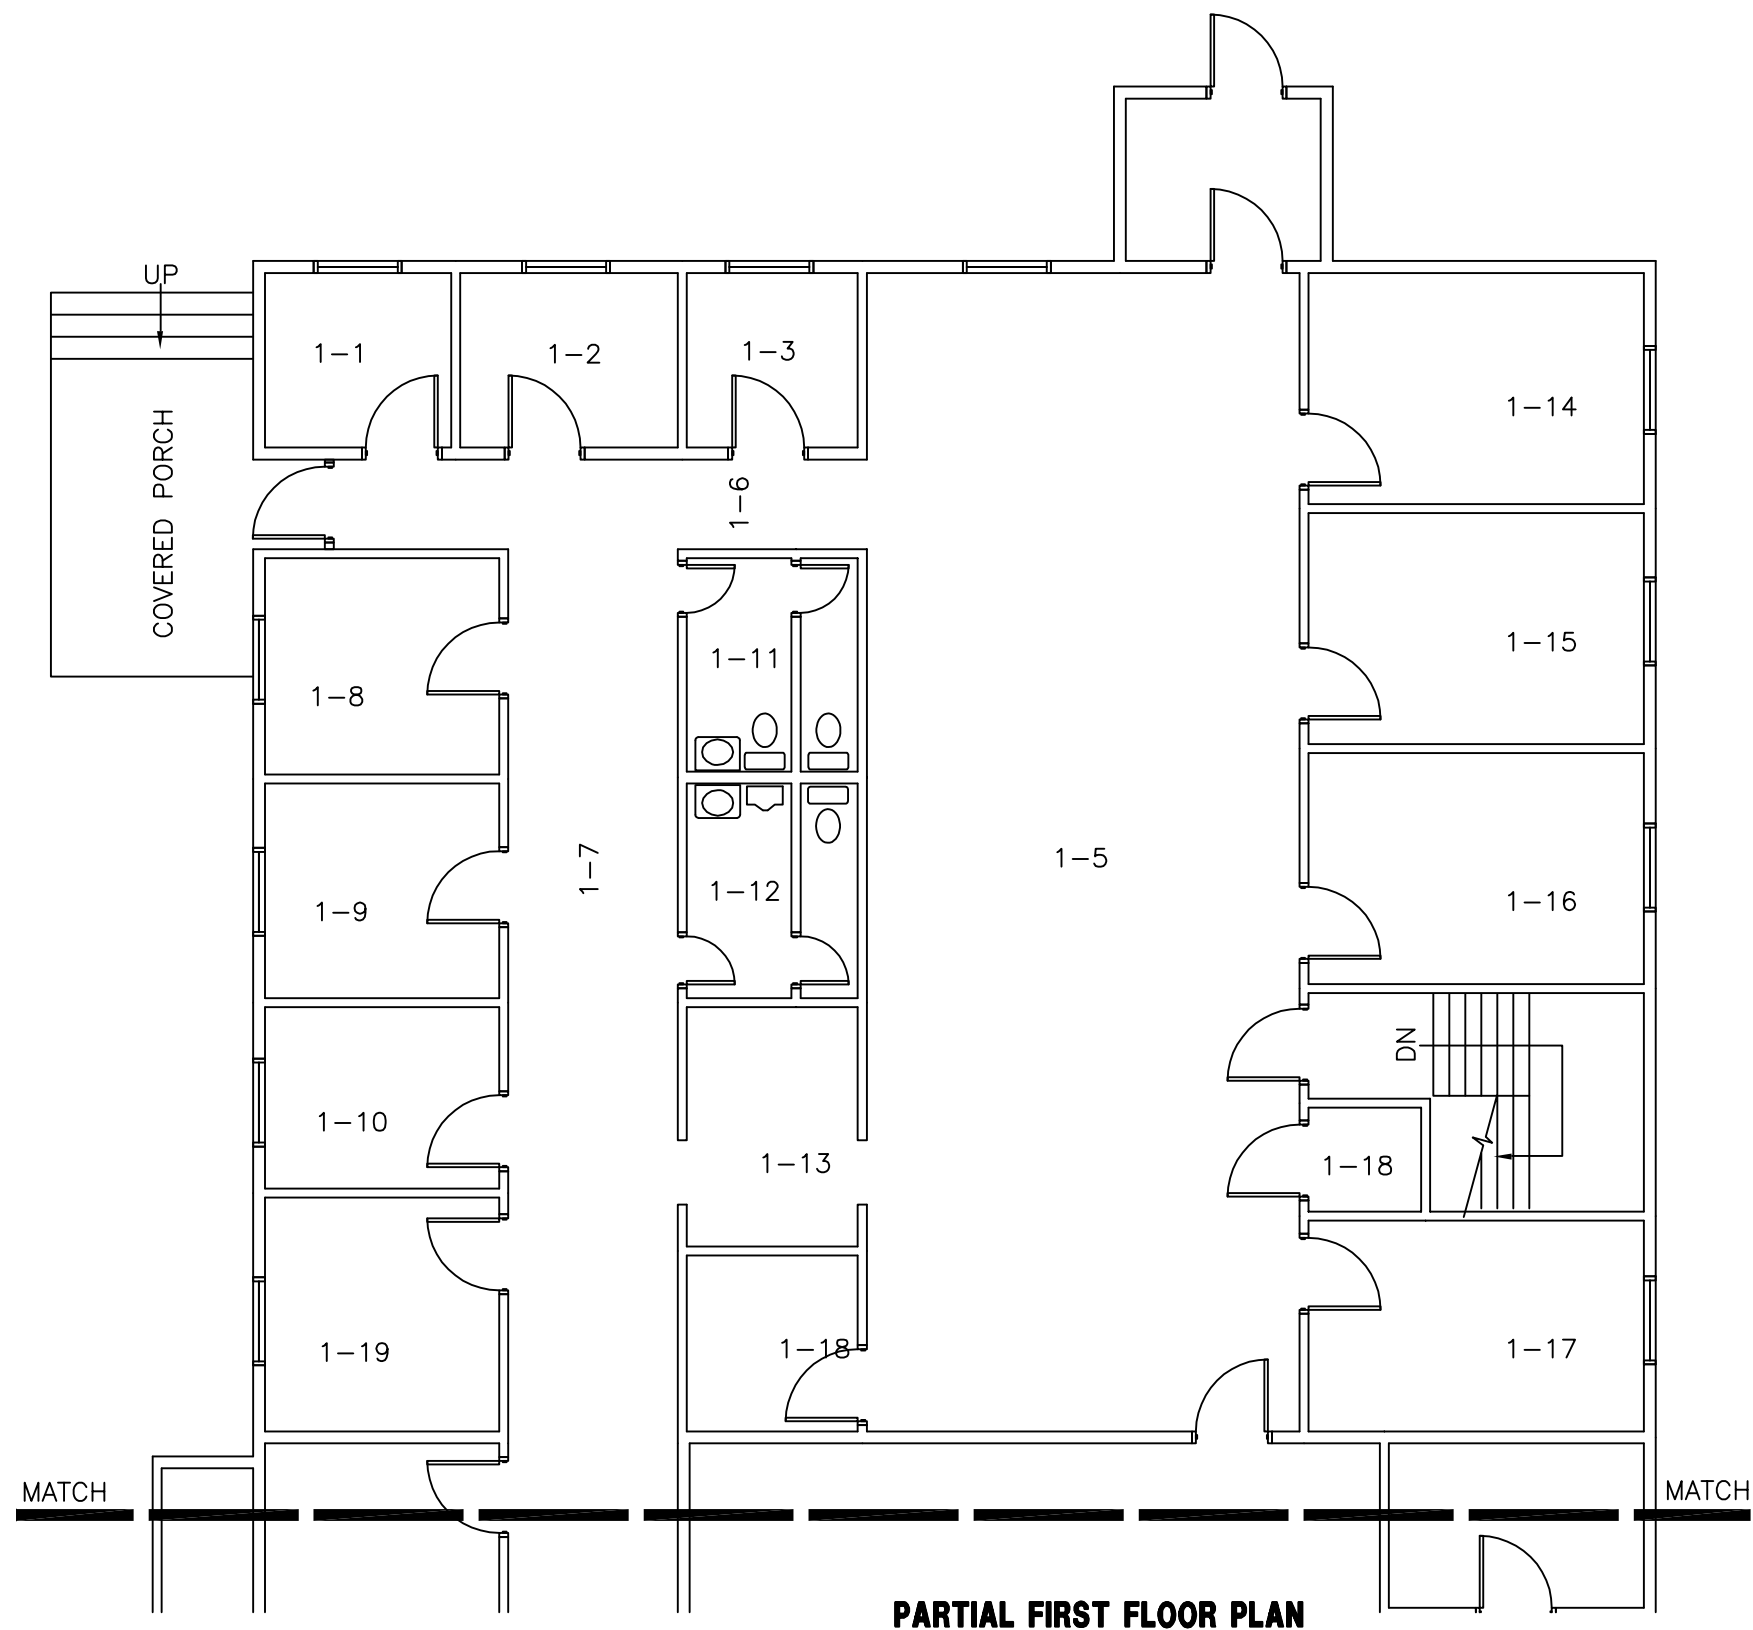

FIRST FLOOR		
RM NO.	ROOM NAME	NET SF
1-1	ASAT PROGRAM ASIST.	56
1-2	ASAT PROGRAMER	65
1-3	ASAT PROGRAMER	51
1-5	OFFICE	890
1-6	CORRIDOR	83
1-7	CORRIDOR	331
1-8	CLERGY	87
1-9	CORRECTIONS COUNSEL.	87
1-10	CORRECTIONS COUNSEL.	87
1-11	WOMENS TOILET	63
1-12	MENS TOILET	63
1-13	COPY ROOM	71
1-14	ASAT CORRECTIONAL CONSL.	134
1-15	ASAT CORRECTIONAL ADMIN.	134
1-16	NETWORK PROGRAMER	134
1-17	FACILITY PROGRAM ADMIN.	122
1-18	CONFERENCE ROOM	52
1-19	TIMEKEEPER	95
1-20	CORRIDOR	704
1-21	OFFICE	161
1-22	PERSONEL	127
1-23	CAPTAIN SECRETARY	366
1-24	CAPTAIN OFFICE	153
1-25	TOILET ROOM	37
1-27	SUPPERINTENDANT OFFICE	208
1-28	SUPPERINTENDANT TOILET	82
1-29	BREAK ROOM	146
1-30	CONFERENCE ROOM	237
1-31	SECRETARY OFFICE	116
1-32	CREDIATION OFFICE	106
1-33	VESTIBULE	150
TOTAL NSF		5,198

GROSS FLOOR AREA = 6,433 sq ft

BUILDING GROSS FLOOR AREA = 8,768 sq ft

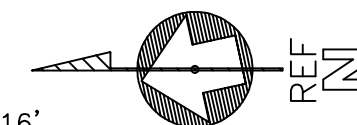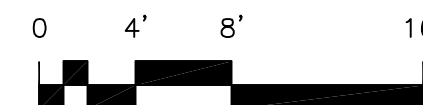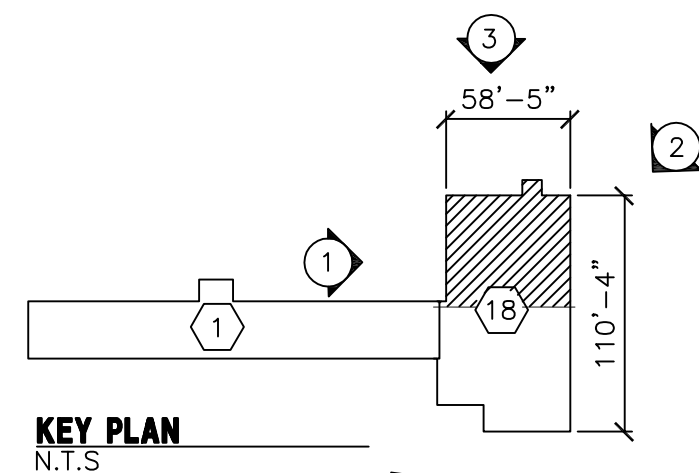

MONTEREY S.I.F
FACILITY SURVEY DATE: 09/06

SECTOR 18.1.2

ADMINISTRATION BUILDING / ANNEX, BLDG. 18


PAGE 18-05
REV. DATE: 03/07

MATCH

MATCH


PITCH

PITCH

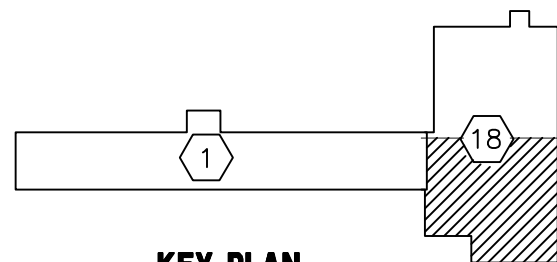

KEY PLAN
N.T.S.

PARTIAL ROOF PLAN

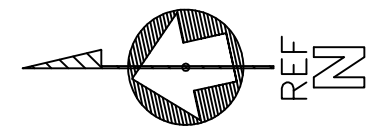


MONTEREY S.I.F
FACILITY SURVEY DATE: 09/06




SECTOR 18.R.1

ADMINISTRATION BUILDING / ANNEX, BLDG. 18

PAGE 18-06
REV. DATE: 03/07

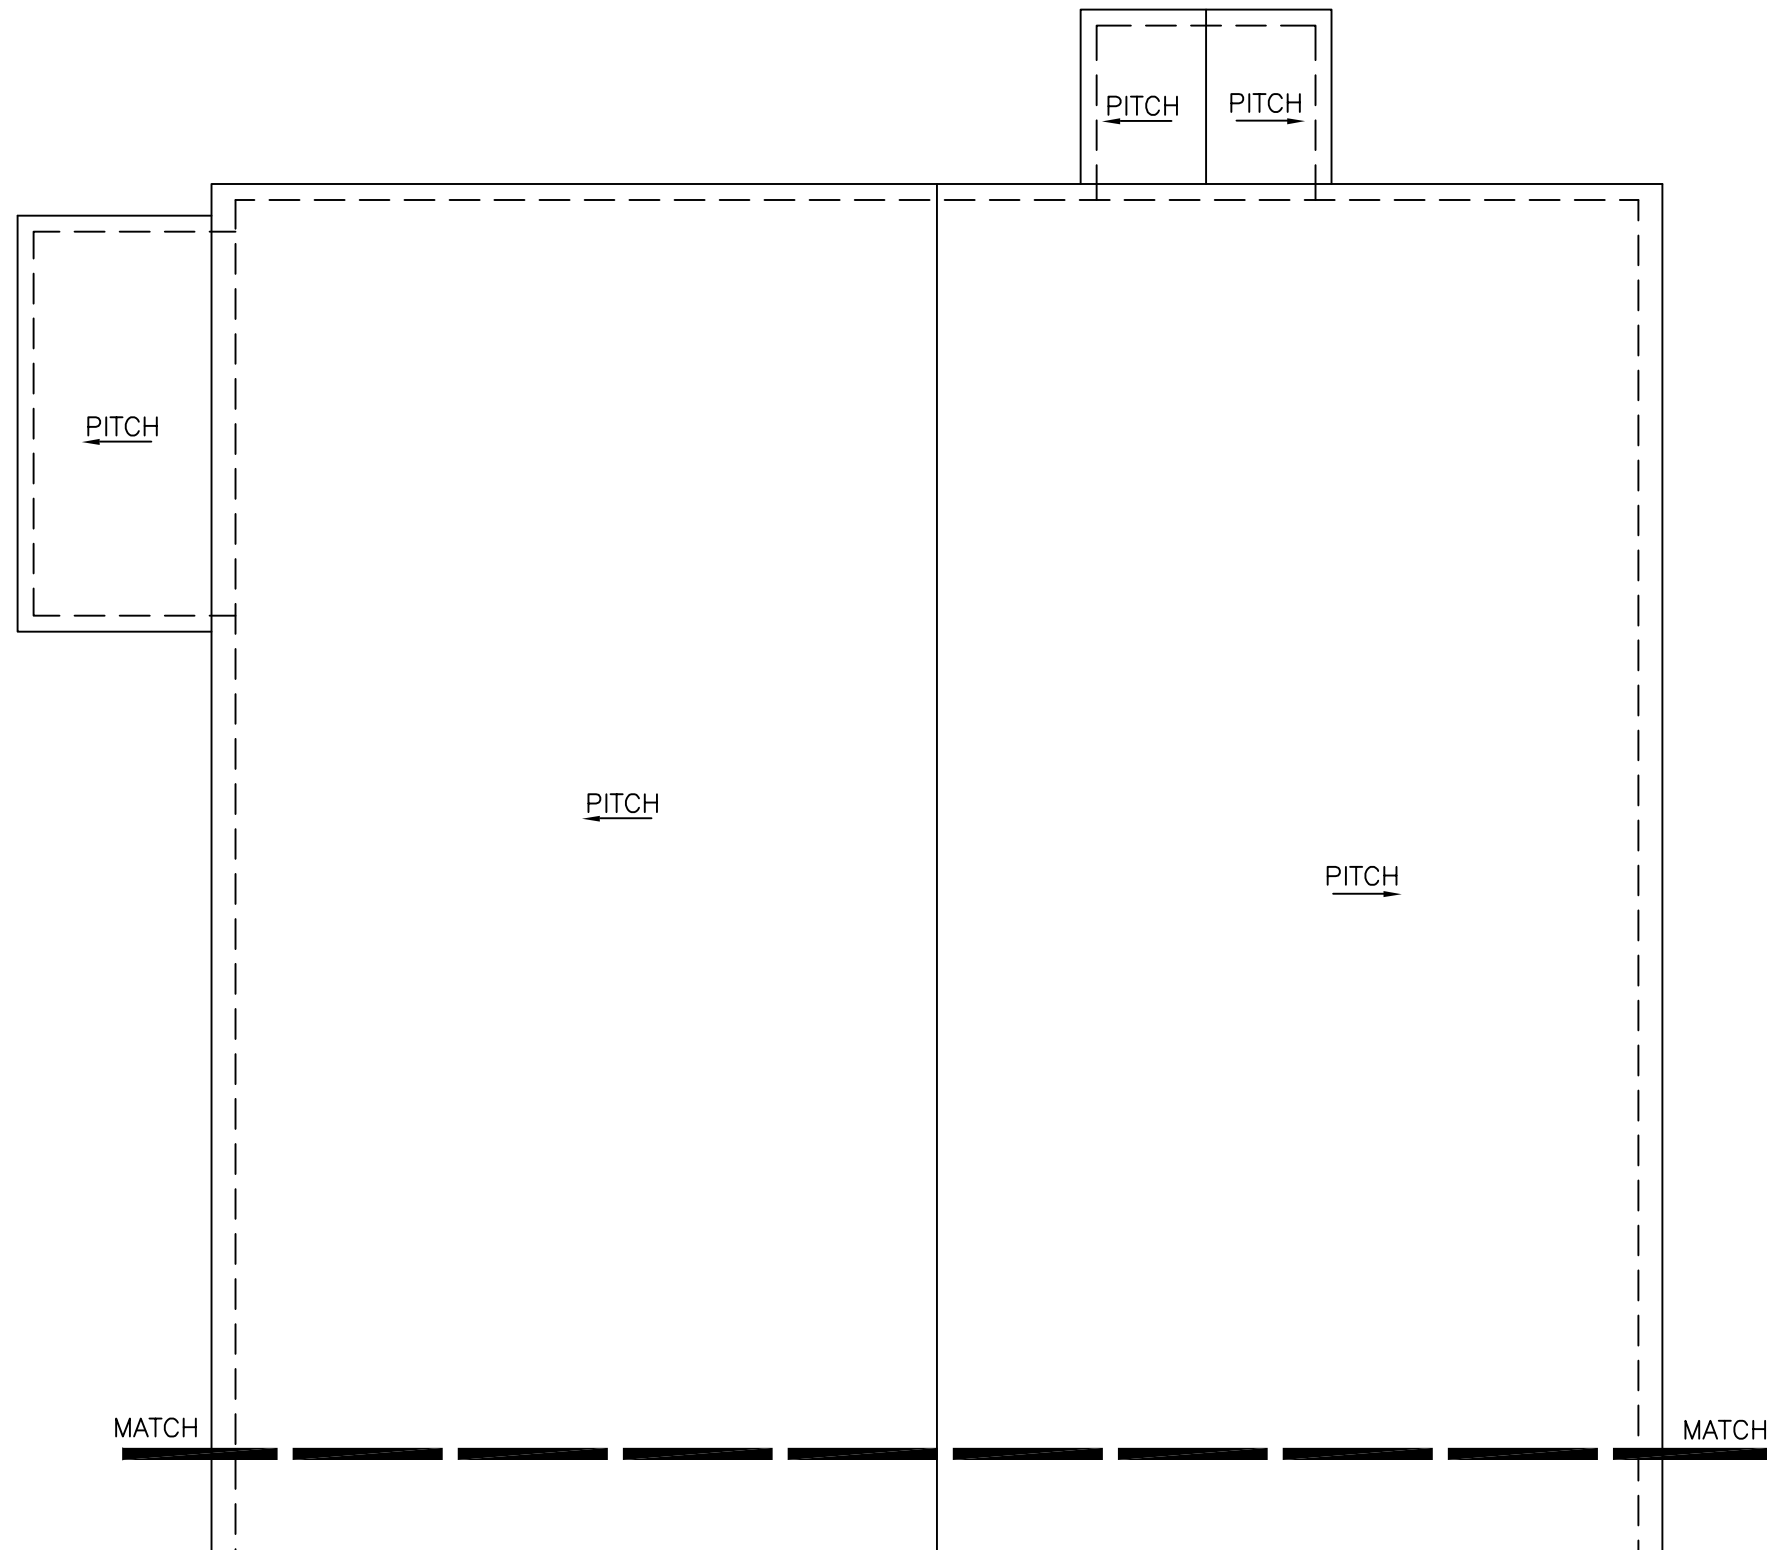

PARTIAL ROOF PLAN

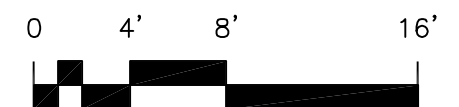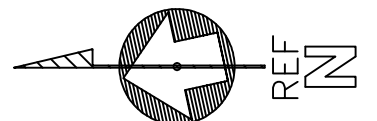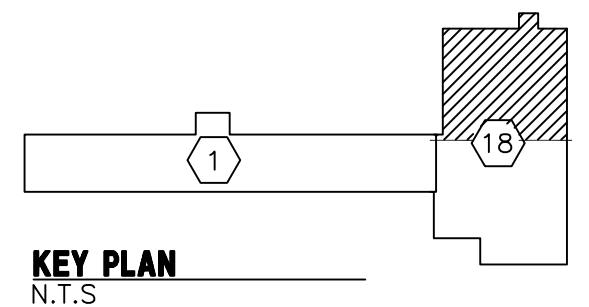

MONTEREY S.I.F
FACILITY SURVEY DATE: 09/06

SECTOR 18.R.2

ADMINISTRATION BUILDING / ANNEX, BLDG. 18

PAGE 18-07
REV. DATE: 03/07