



1 NORTH ELEVATION



2 NORTH ELEVATION



3 **SOUTH ELEVATION**




4 **SOUTH ELEVATION**




5 **WEST ELEVATION**

2


1

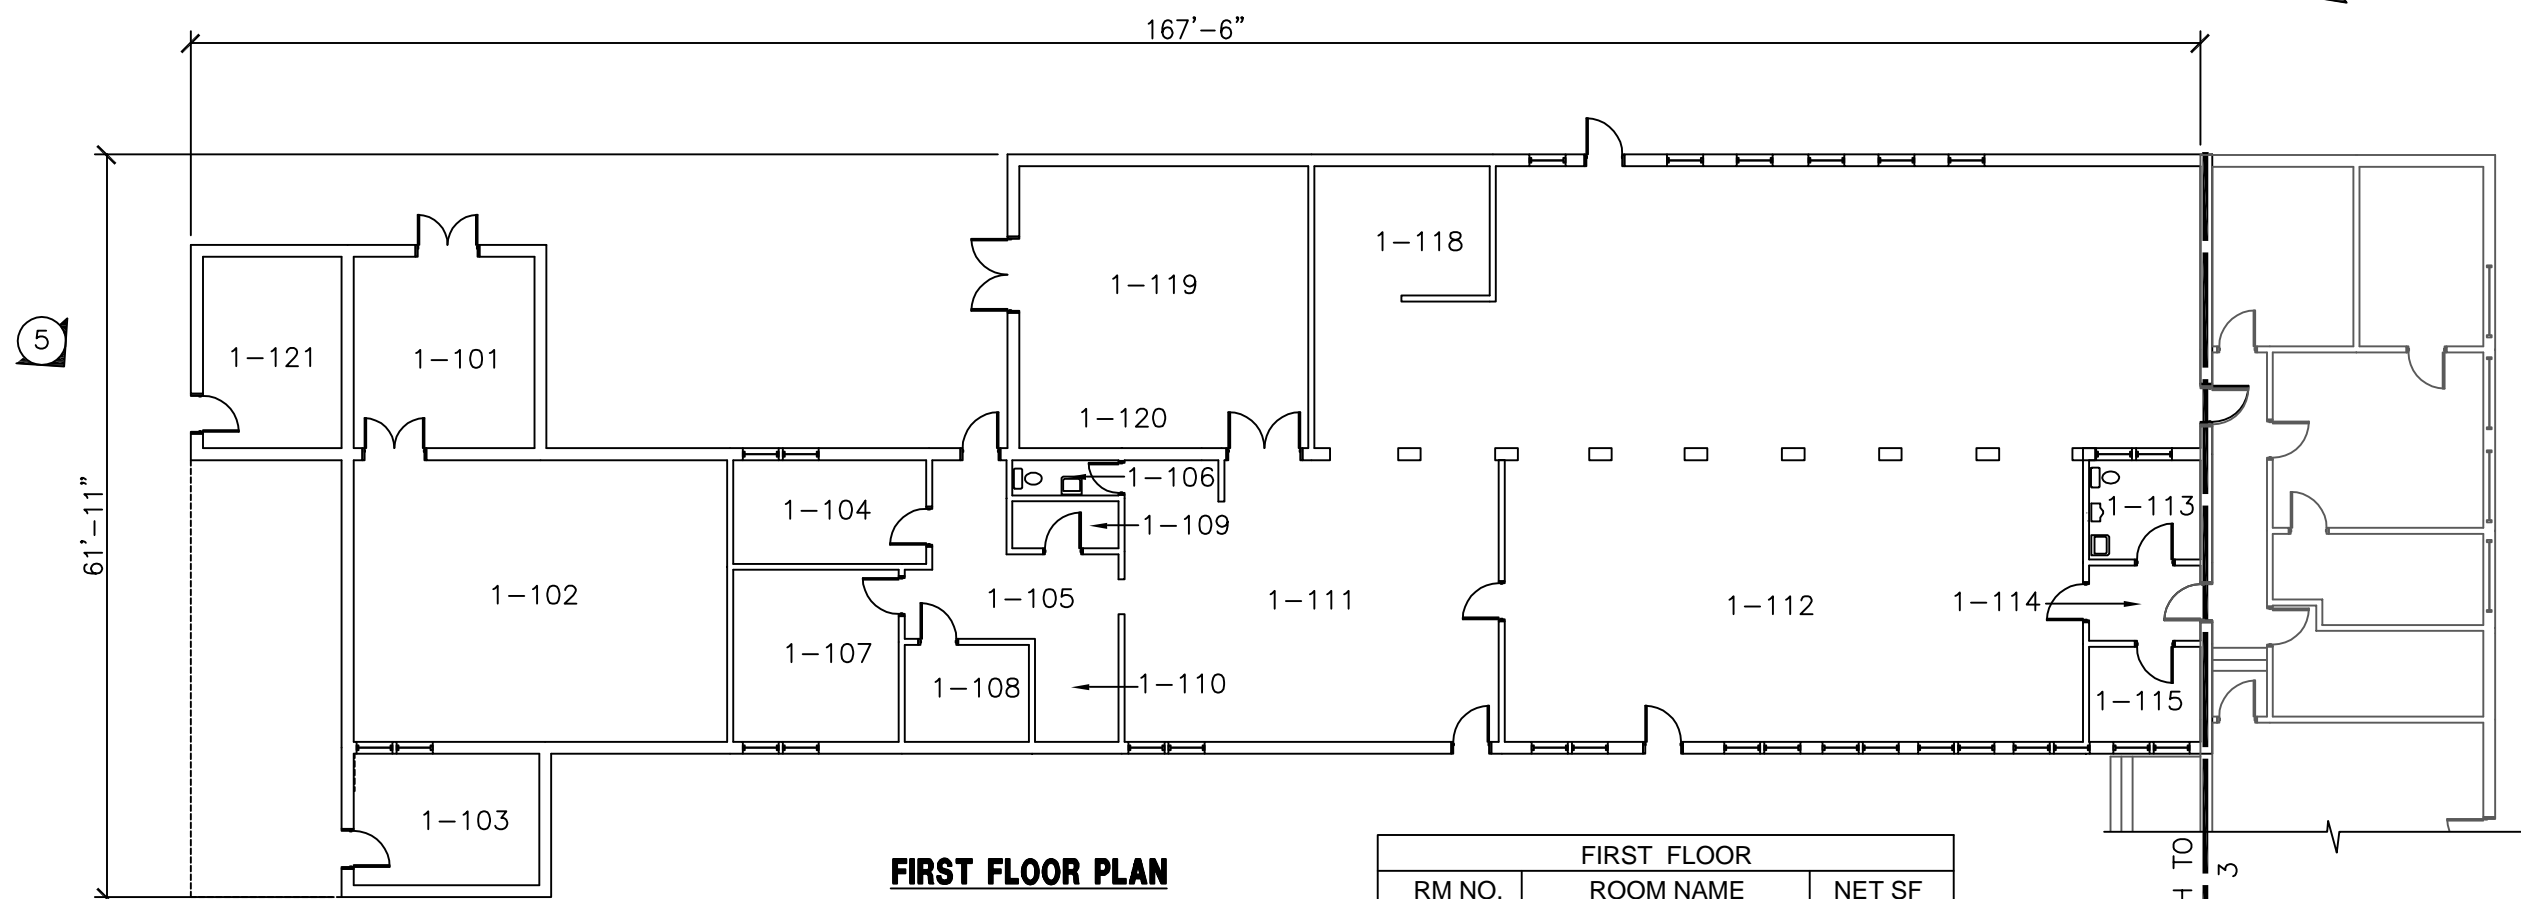


FIRST FLOOR PLAN

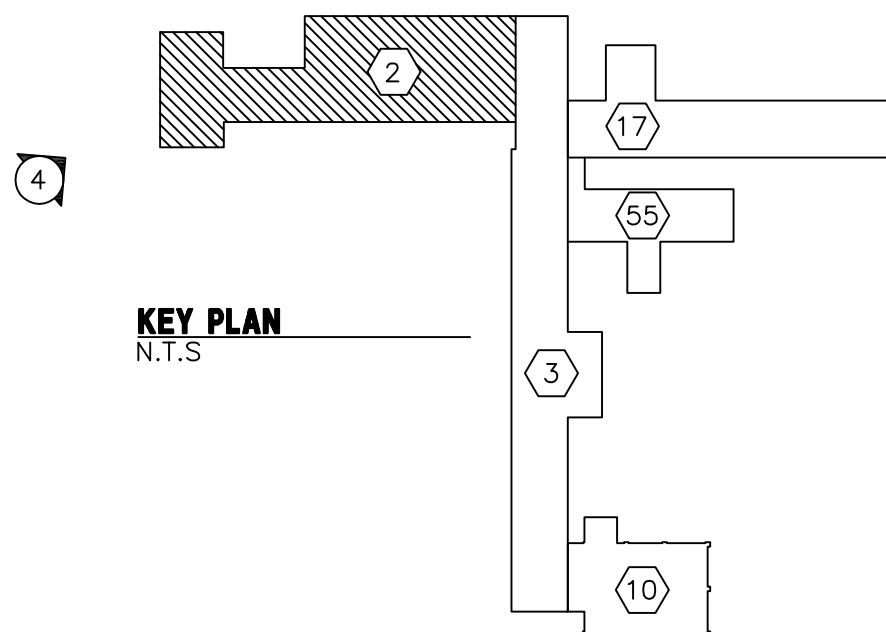
KEY PLAN
N.T.S.

FIRST FLOOR		
RM NO.	ROOM NAME	NET SF
1-101	BOILER ROOM	240
1-102	MECH/BOIL/MAIN DISTR. RM.	730
1-103	BOILER ROOM	169
1-104	OFFICE	138
1-105	CORRIDOR	153
1-106	TOILET	25
1-107	STORAGE	197
1-108	COOLER	83
1-110	STORAGE	66
1-111	KITCHEN	730
1-112	DINING ROOM	2,738
1-113	TOILET ROOM	76
1-114	CORRIDOR	58
1-115	JANITOR	73
1-118	DISH WASH	157
1-119	STORAGE	437
1-120	STORAGE	74
1-121	SALT STORAGE	184
TOTAL NSF		6,328
GROSS FLOOR AREA = 7,151 sq ft		

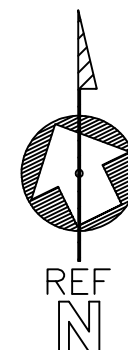

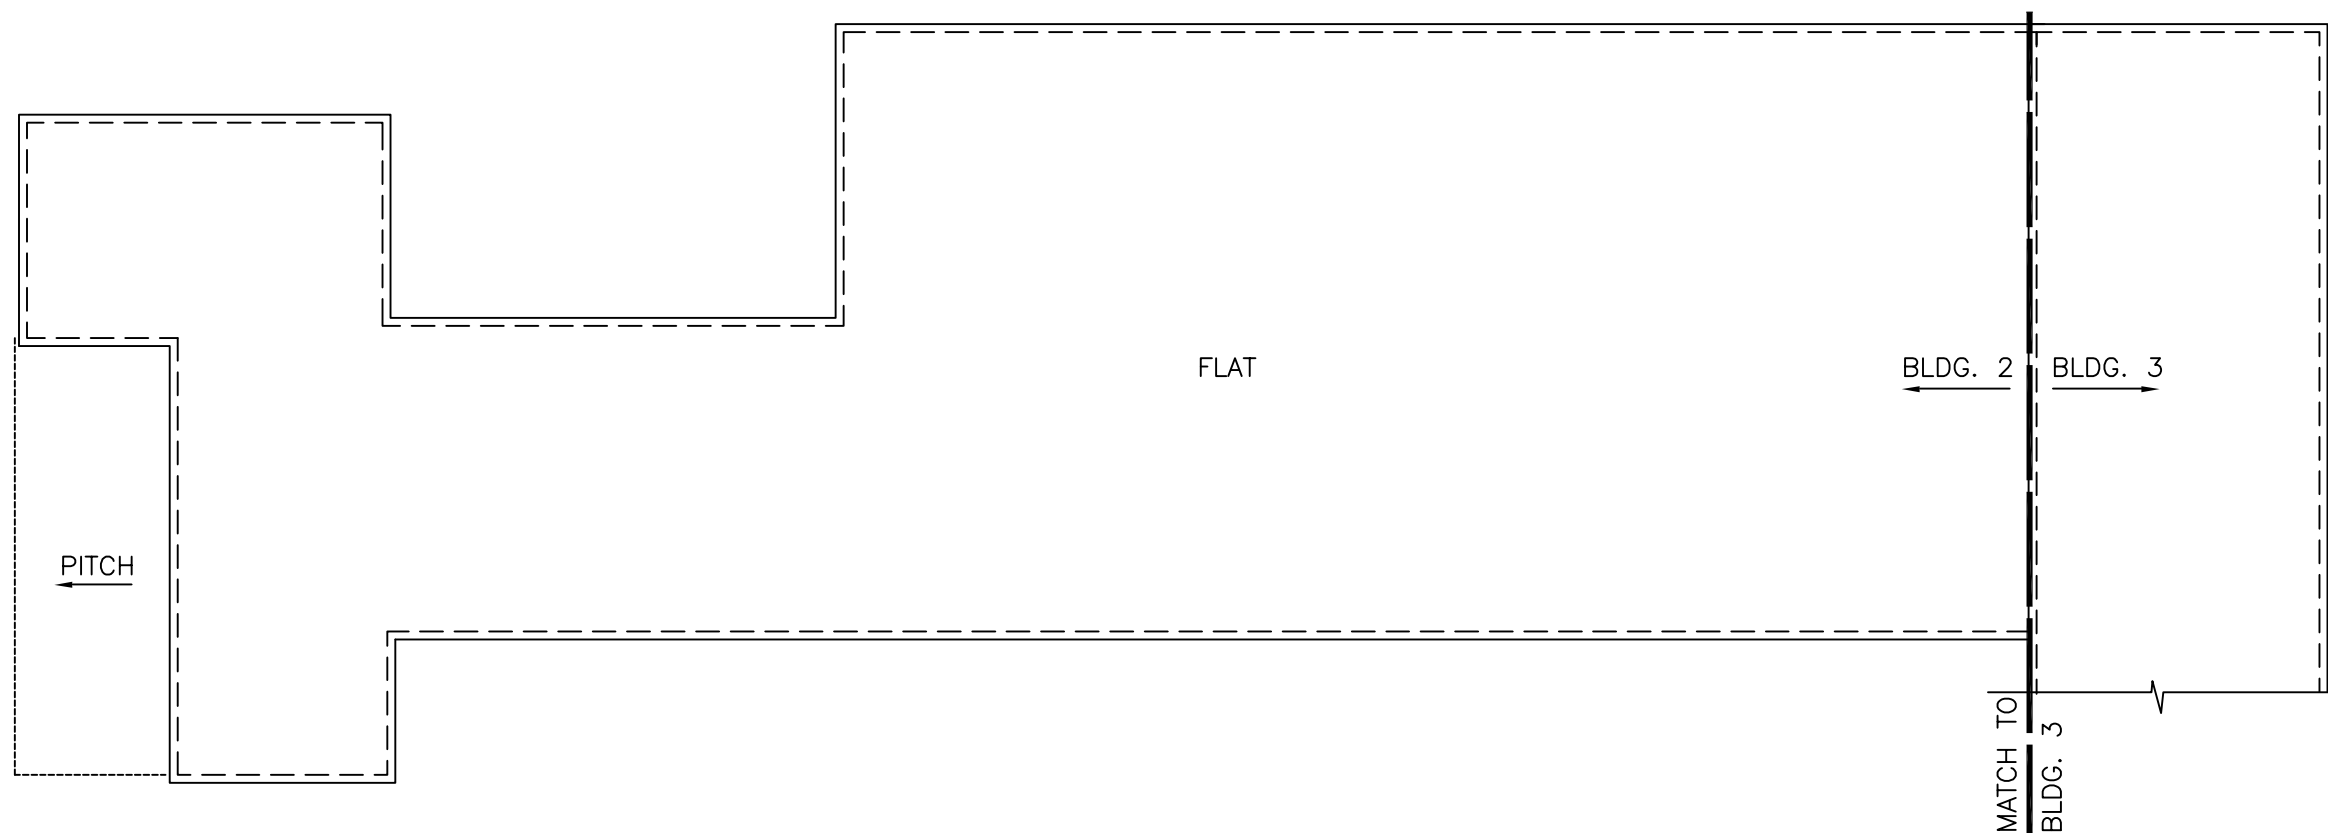

ROOF PLAN

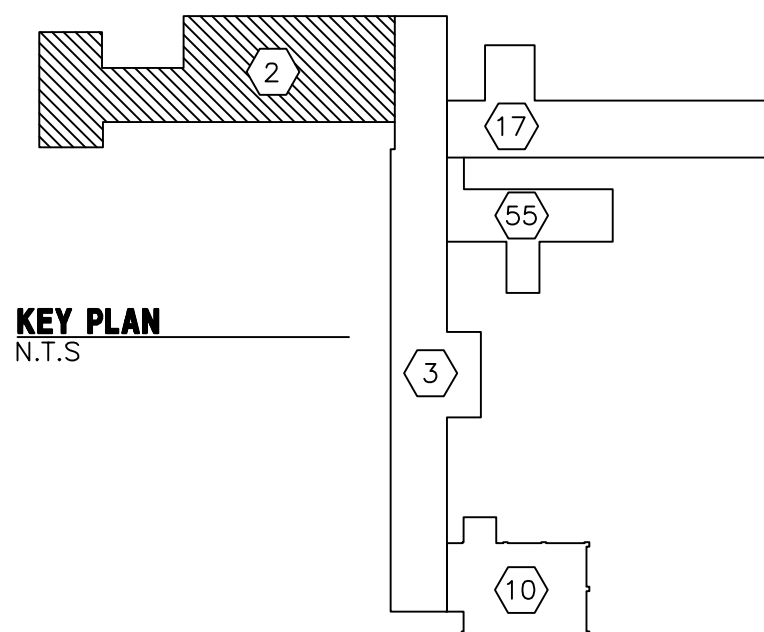

KEY PLAN
N.T.S.

